
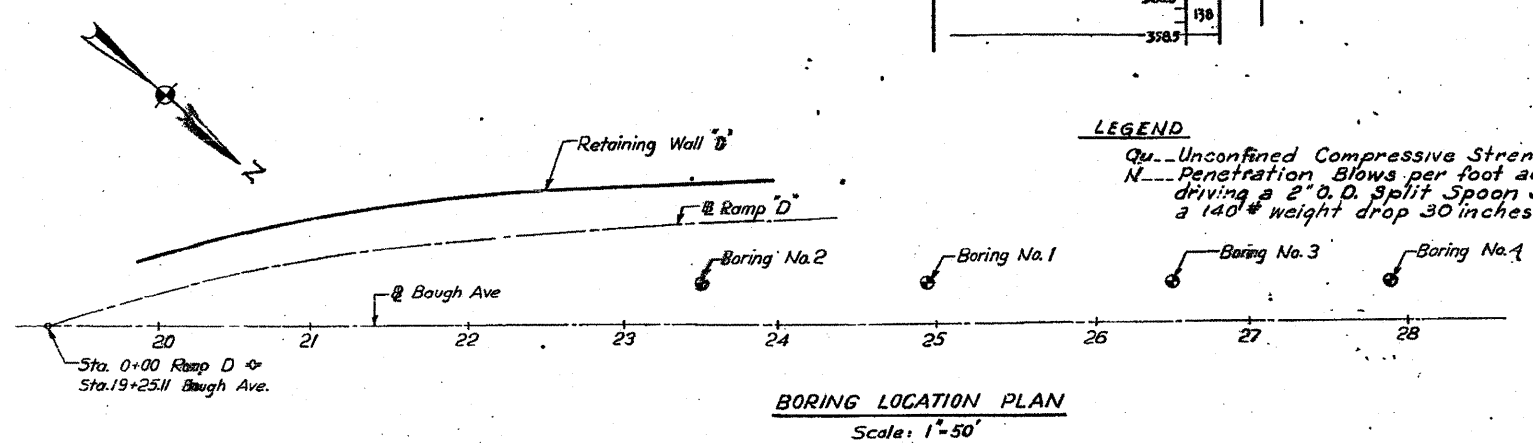


FOR INFORMATION ONLY

FEDERAL-AID ROUTE NO.	SECTION	COUNTY	TOTAL SHEETS	SHEET NO.
FA.I. R1.64	82-1HB	ST. CLAIR	110	56
FED. ROAD DIV. NO. 4 ILLINOIS PROJECT				

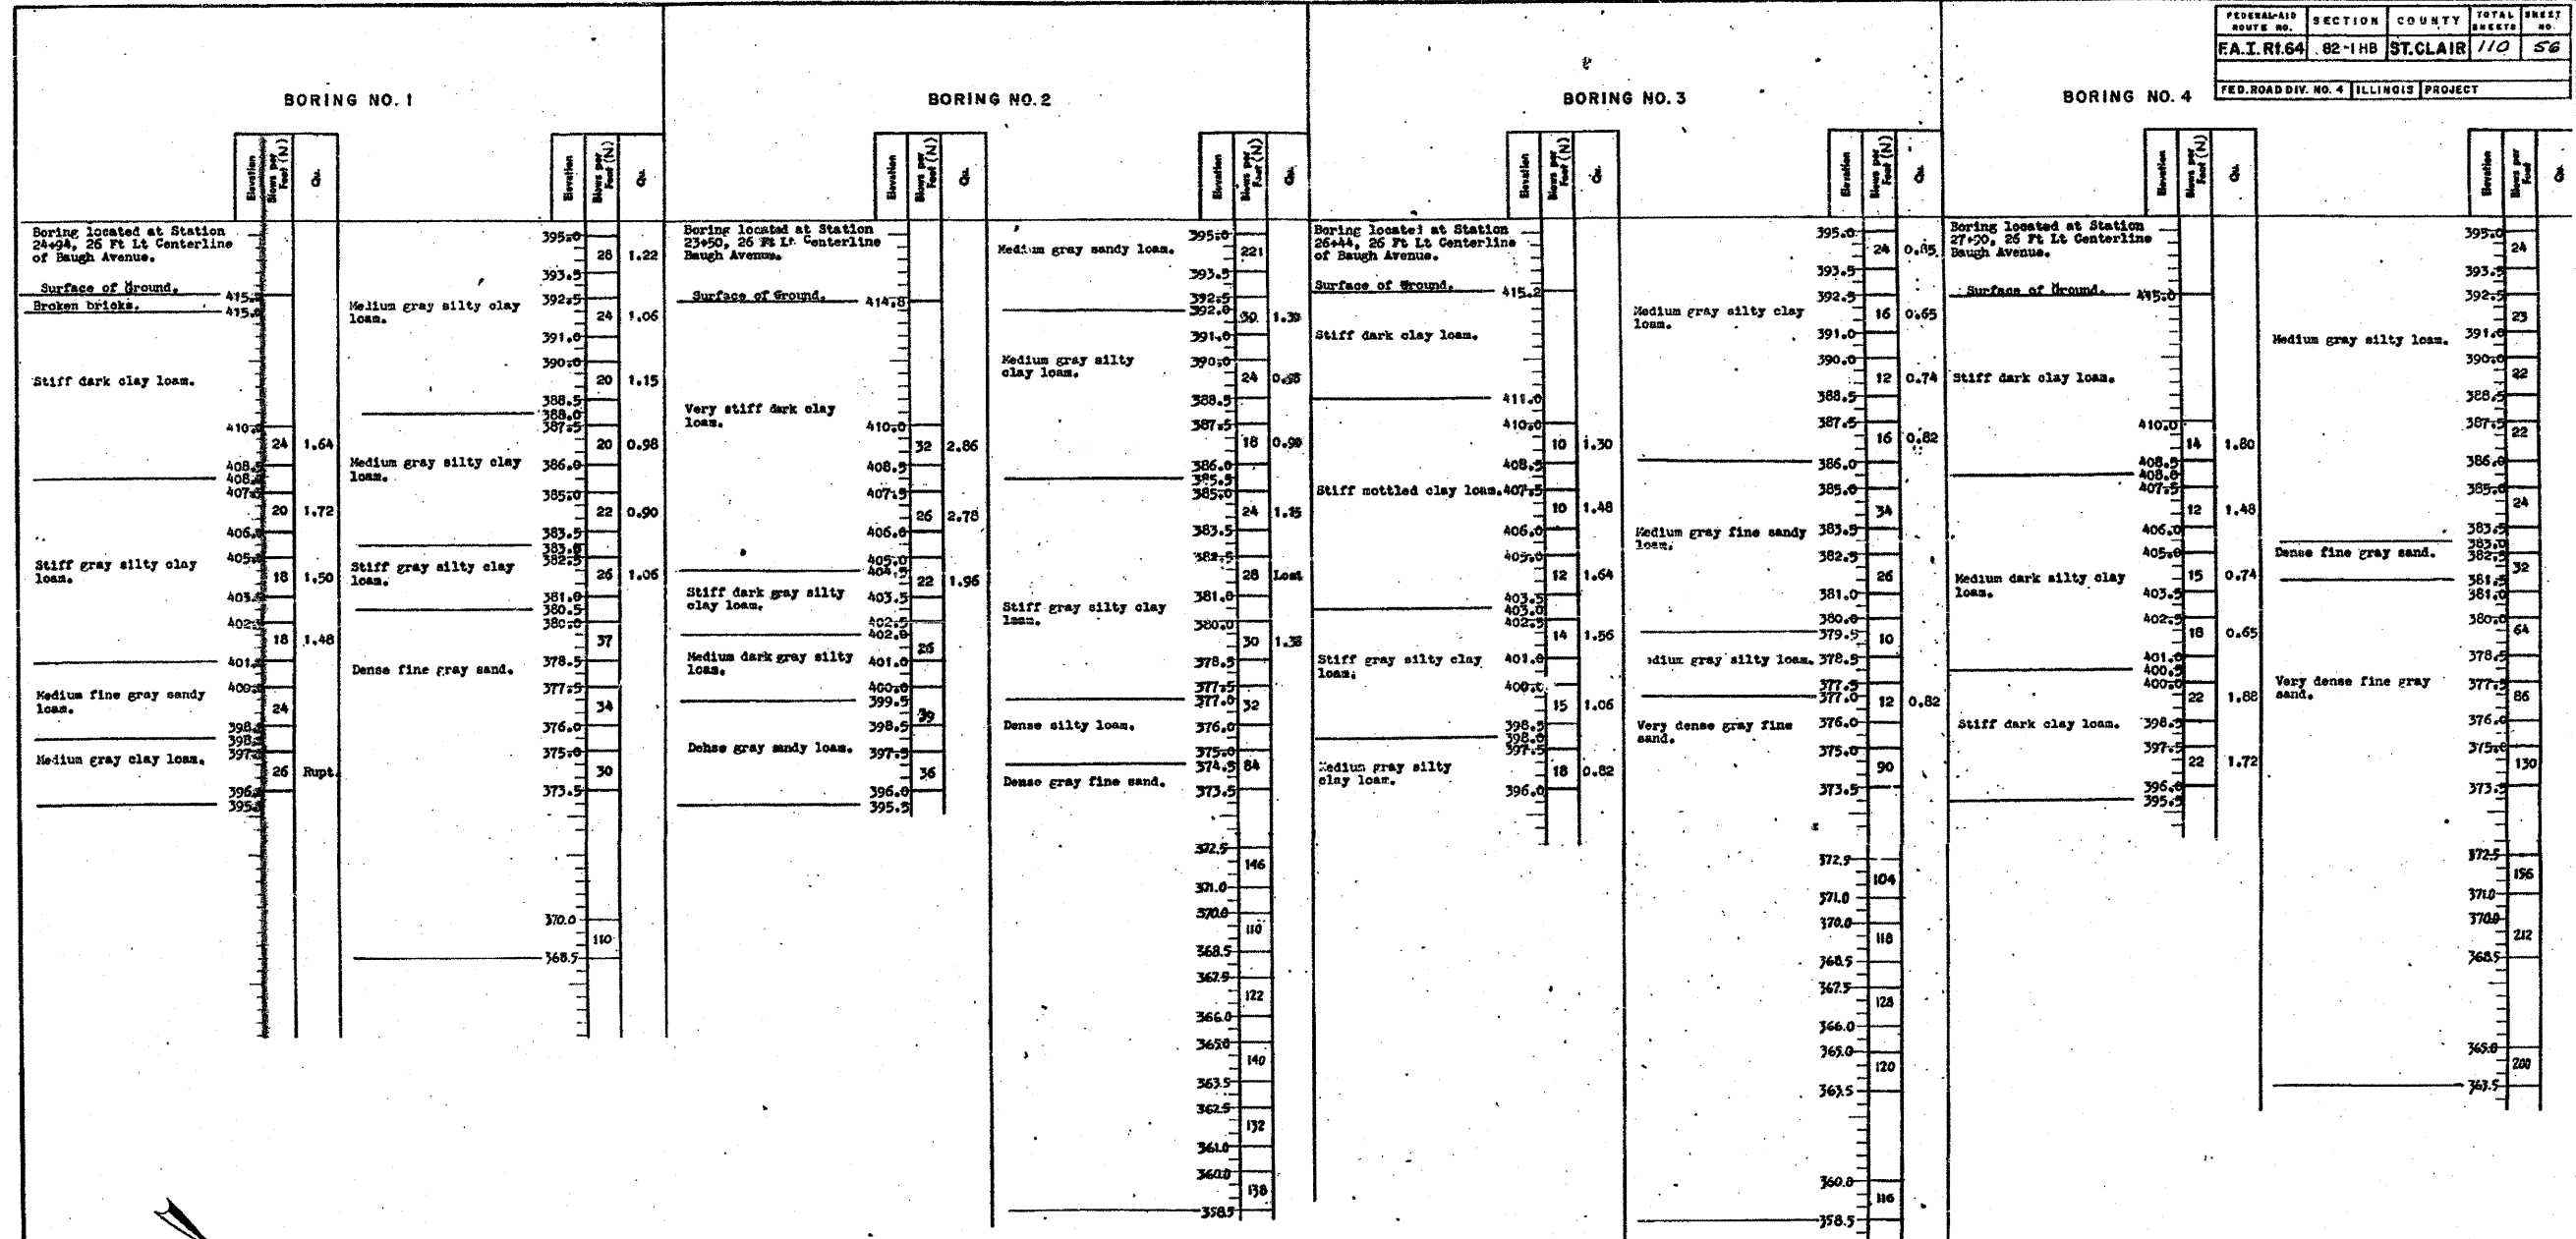

**LEGEND**  
 Qu - Unconfined Compressive Strength (Tons/Sq. Ft.)  
 N - Penetration Blows per foot acquired by driving a 2" O.D. Split Spoon Sampler with a 140# weight drop 30 inches

Date of Borings: Feb. 1960

**STATE OF ILLINOIS**  
**DIVISION OF HIGHWAYS**  
**BORING LOGS**  
**RETAINING WALL "D"**

FA.I. R1.64 ST. CLAIR CO. SECTION 82-1HB

H.W. LOCHNER, INC.  
 ENGINEERS  
 CHICAGO, ILLINOIS

SHEET 6 of 8