



150 140 130 120 110 100 90 80 70 60 50 40 30 20 10 0 10 20 30 40 50 60 70 80 90 100 110 120 130 140 150

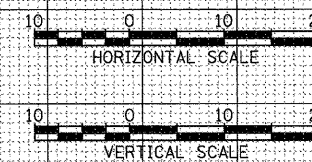

EXISTING SEWERS SHOWN HEREON ARE BASED ON INFORMATION PROVIDED BY THE DISTRICT. PROPOSED SEWERS SHOWN HEREON ARE BASED ON THE DRAINAGE DESIGN PROPOSED WITH THESE PLANS. THE CONTRACTOR IS RESPONSIBLE FOR IDENTIFYING ALL EXISTING SEWERS AND UTILITIES PRIOR TO CONSTRUCTION. THE CONTRACTOR SHALL REFER TO S.U.E. PLANS FOR FURTHER UTILITY INFORMATION.

DATE	
BY	
SUPERVISED	
PROTECTED	
TEMPLATE	
AREAS	
CHECKED	
FINAL SURVEY	
NOTE BOOK	
NO.	

DATE	
BY	
SUPERVISED	
PROTECTED	
TEMPLATE	
AREAS	
CHECKED	
ORIGINAL SURVEY	
NOTE BOOK	
NO.	

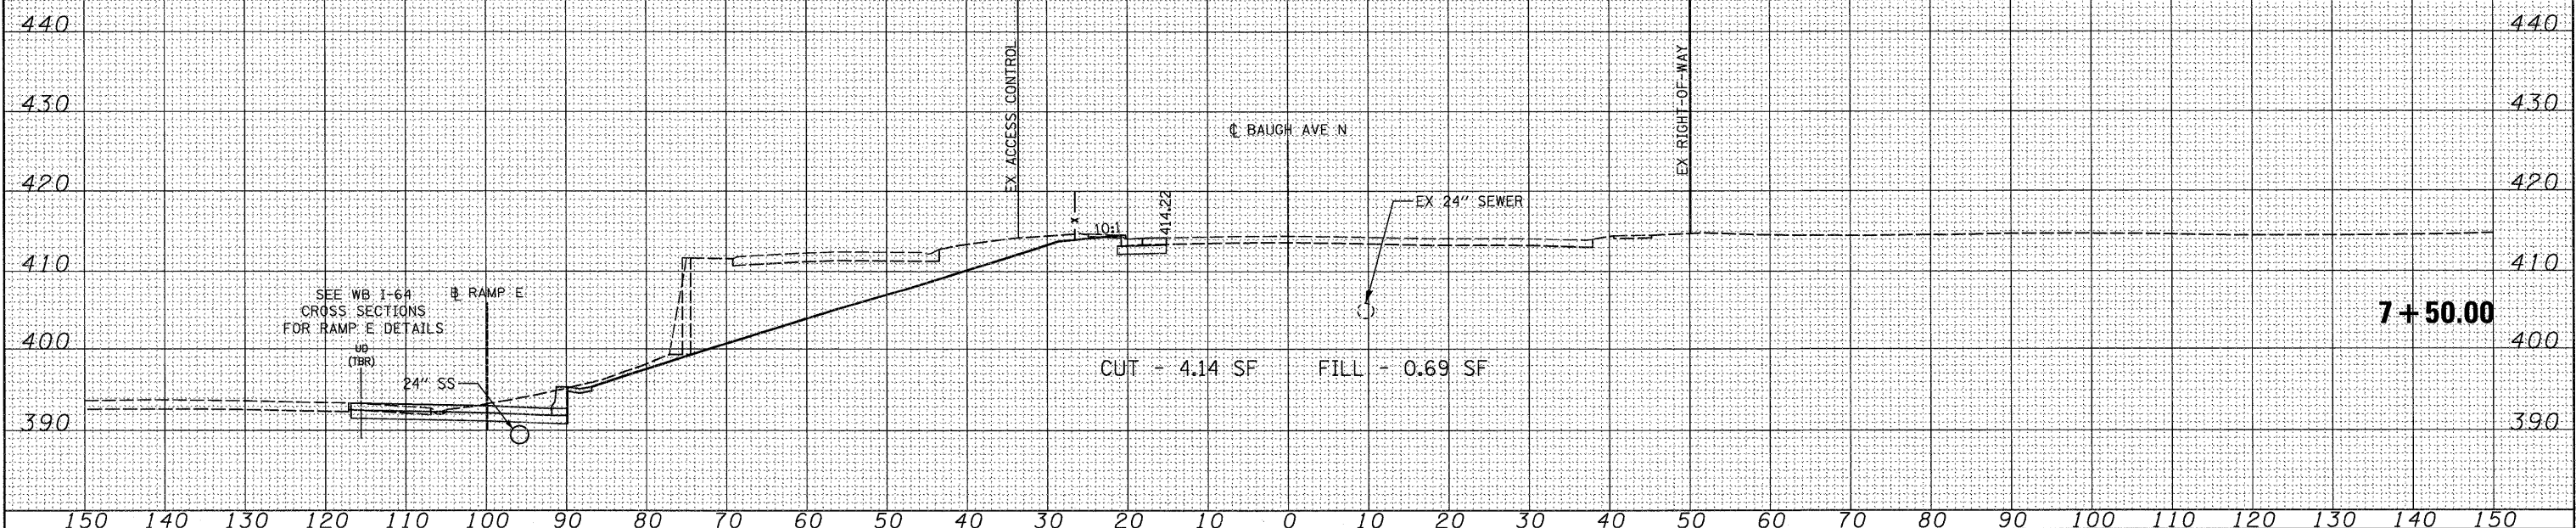

FILE NAME = D8TRI-76C49-ah_t.XS_BaughN.dgn	USER NAME = IDDT	DESIGNED - TTB	REVISED -	STATE OF ILLINOIS DEPARTMENT OF TRANSPORTATION	CROSS SECTIONS - BAUGH AVENUE NORTH			F.A. RTE. 64	SECTION 82-1-2HB	COUNTY ST. CLAIR	TOTAL SHEETS 345	SHEET NO. 310
	PLOT SCALE = 10,0000 ' / IN.	CHECKED - JAH	REVISED -		SCALE: 1" = 10'	SHEET NO. 3 OF 3 SHEETS	STA. 7+50.00	TO STA. 7+50.00	CONTRACT NO. 76C49			
	PLOT DATE = 3/17/2010	DATE - 3/19/2010	REVISED -		FED. ROAD DIST. NO. [ILLINOIS] FED. AID PROJECT							