


FINAL SURVEY	SURVEYED	BY	DATE
NOTE BOOK	PLOTTED		
NO.	AREAS CHECKED		

ORIGINAL SURVEY	SURVEYED	BY	DATE
NOTE BOOK	PLOTTED		
NO.	AREAS CHECKED		

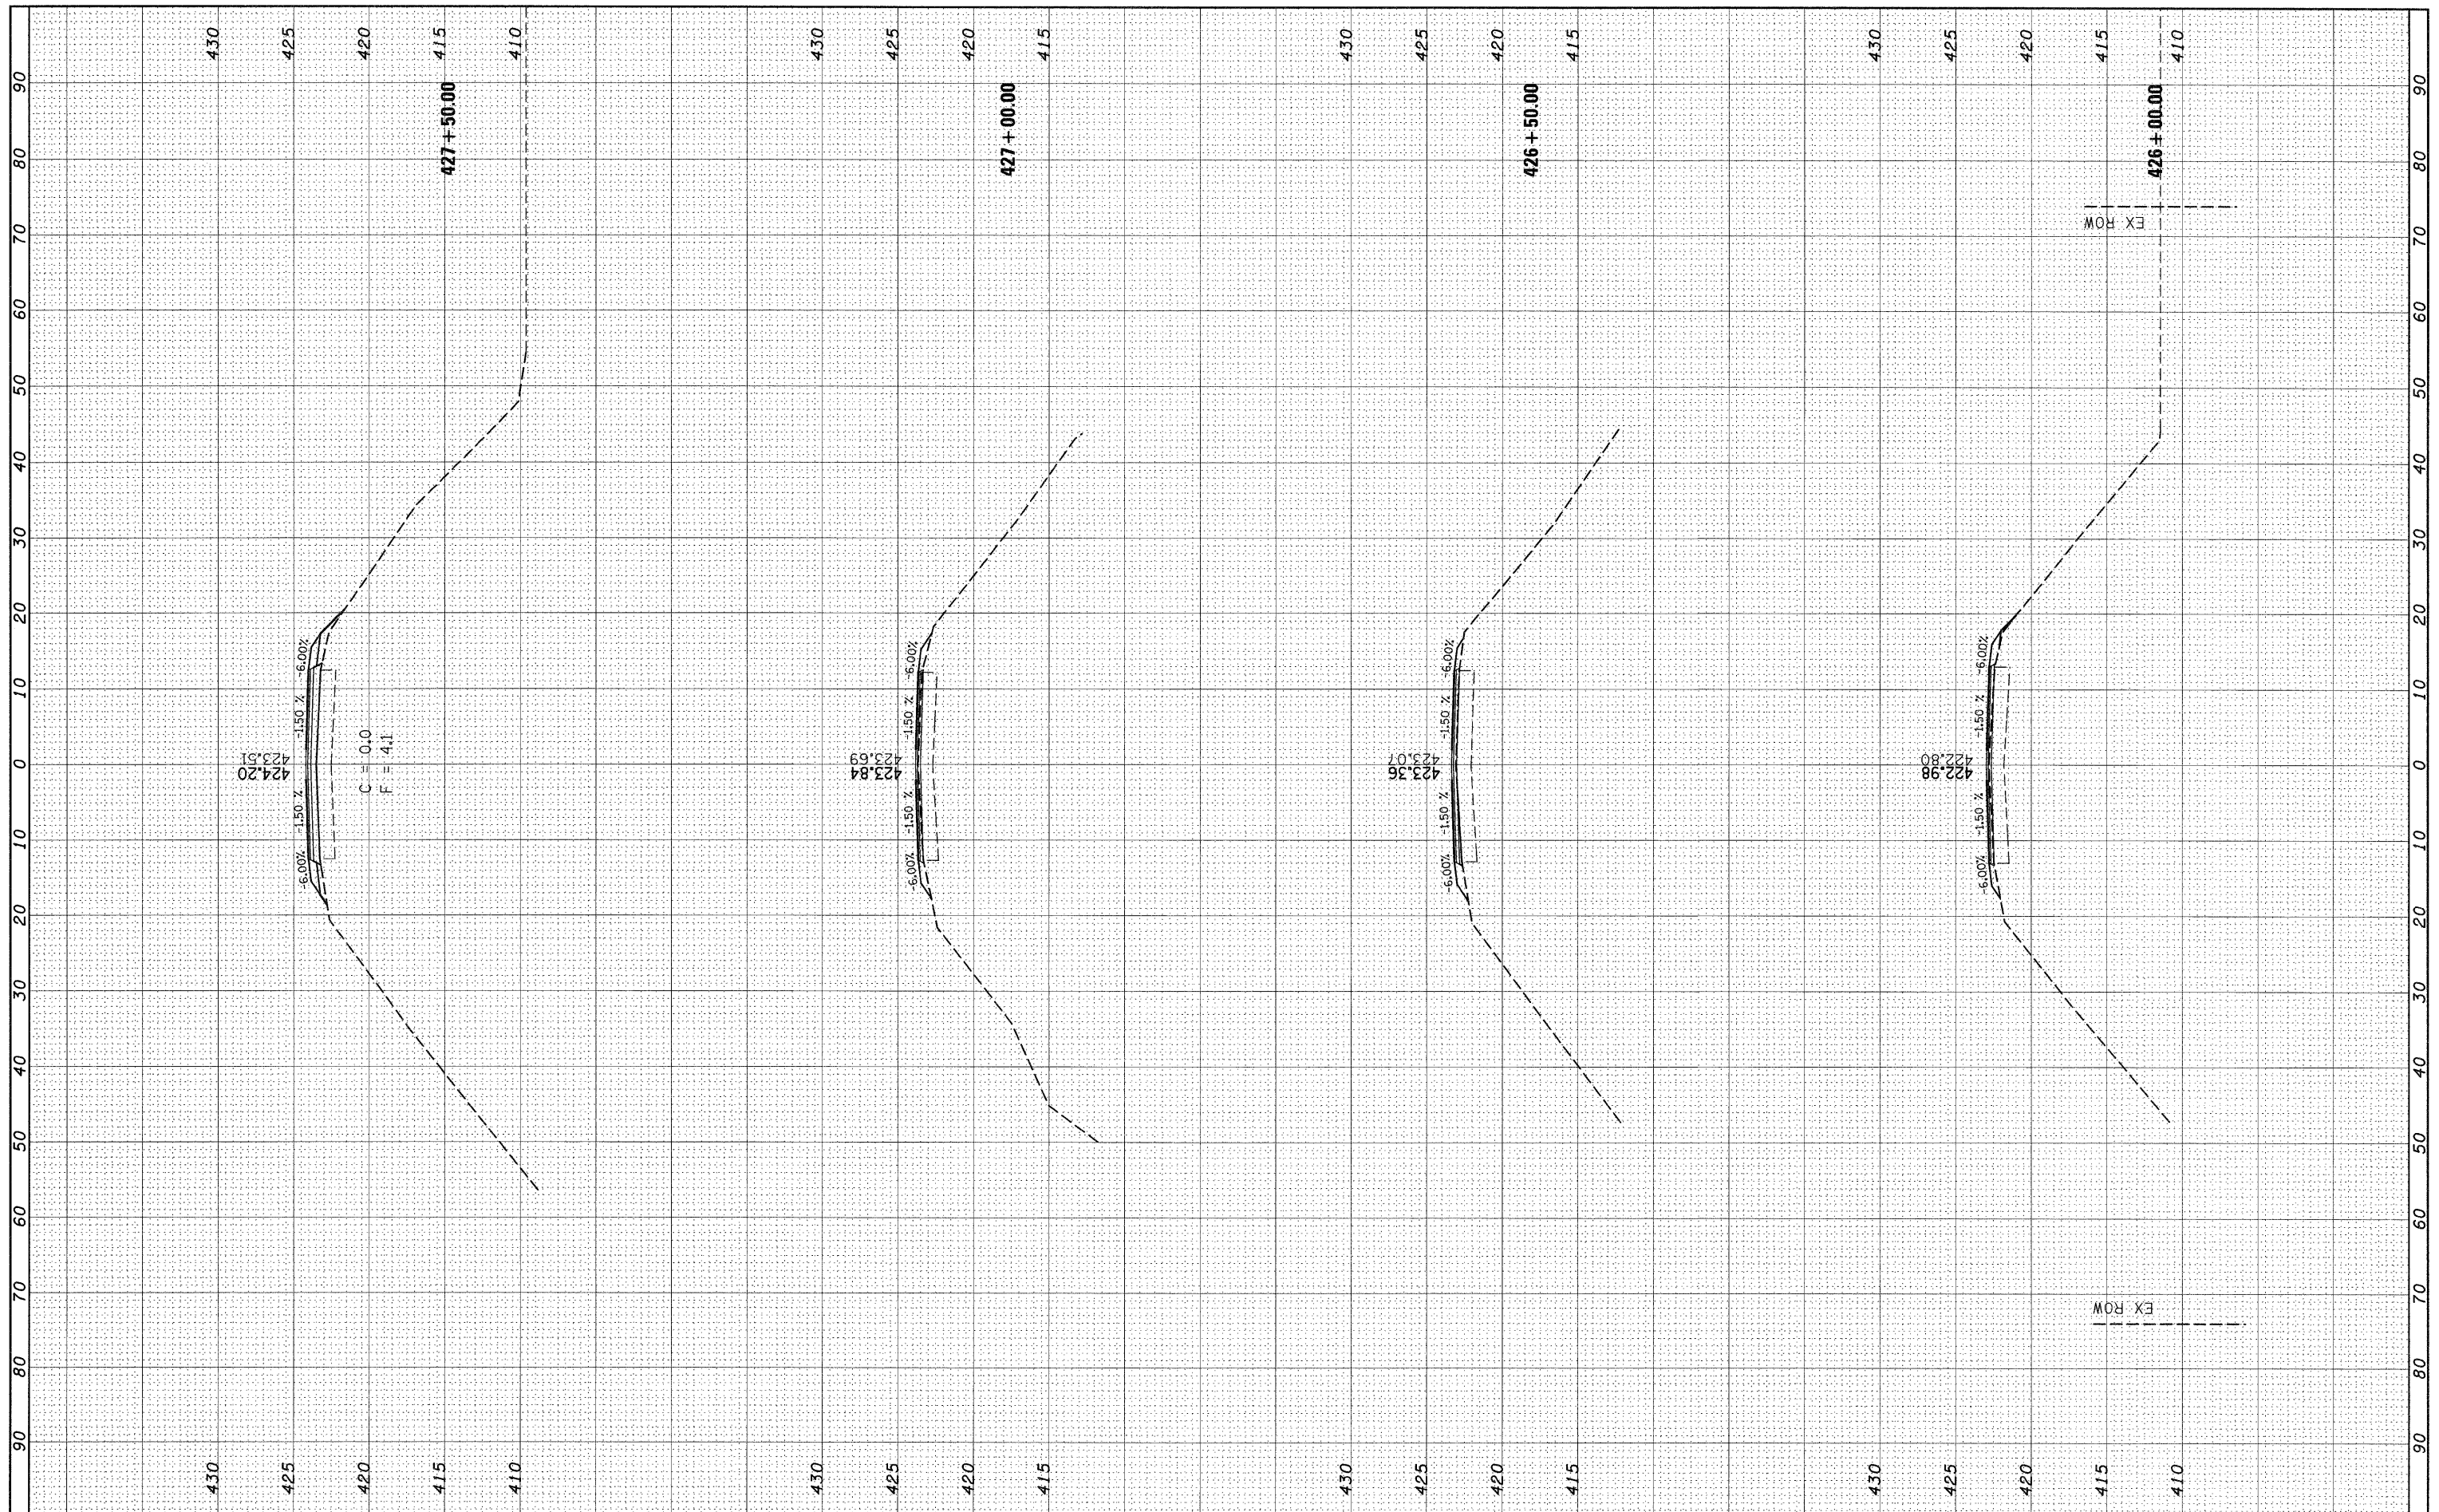

FILE NAME =	USER NAME = gellrh	DESIGNED -	REVISED -	<b>STATE OF ILLINOIS DEPARTMENT OF TRANSPORTATION</b>	<b>CROSS SECTIONS</b>	F.A.P. RTE.	SECTION	COUNTY	TOTAL SHEETS	SHEET NO.
ca:\pw_work\PWIDOT\GELIN\46285\4676d18-shh-sht.dgn	DRAWN -	REVISED -	592			121-1RS-2	ST CLAIR	13	11	
PLOT SCALE = 10.0000' / IN.	CHECKED -	REVISED -	CONTRACT NO. 76D18							
PLOT DATE = 3/12/2010	DATE -	REVISED -	SCALE: _____			SHEET NO. 2 OF 4 SHEETS	STA. 426+00.00 TO STA. 427+50.00	ILLINOIS FED. AID PROJECT		