


FINAL SURVEY	SURVEYED	BY	DATE
NOTE BOOK	PLOTTED		
NO.	AREAS		
	CHECKED		

ORIGINAL SURVEY	SURVEYED	BY	DATE
NOTE BOOK	PLOTTED		
NO.	AREAS		
	CHECKED		

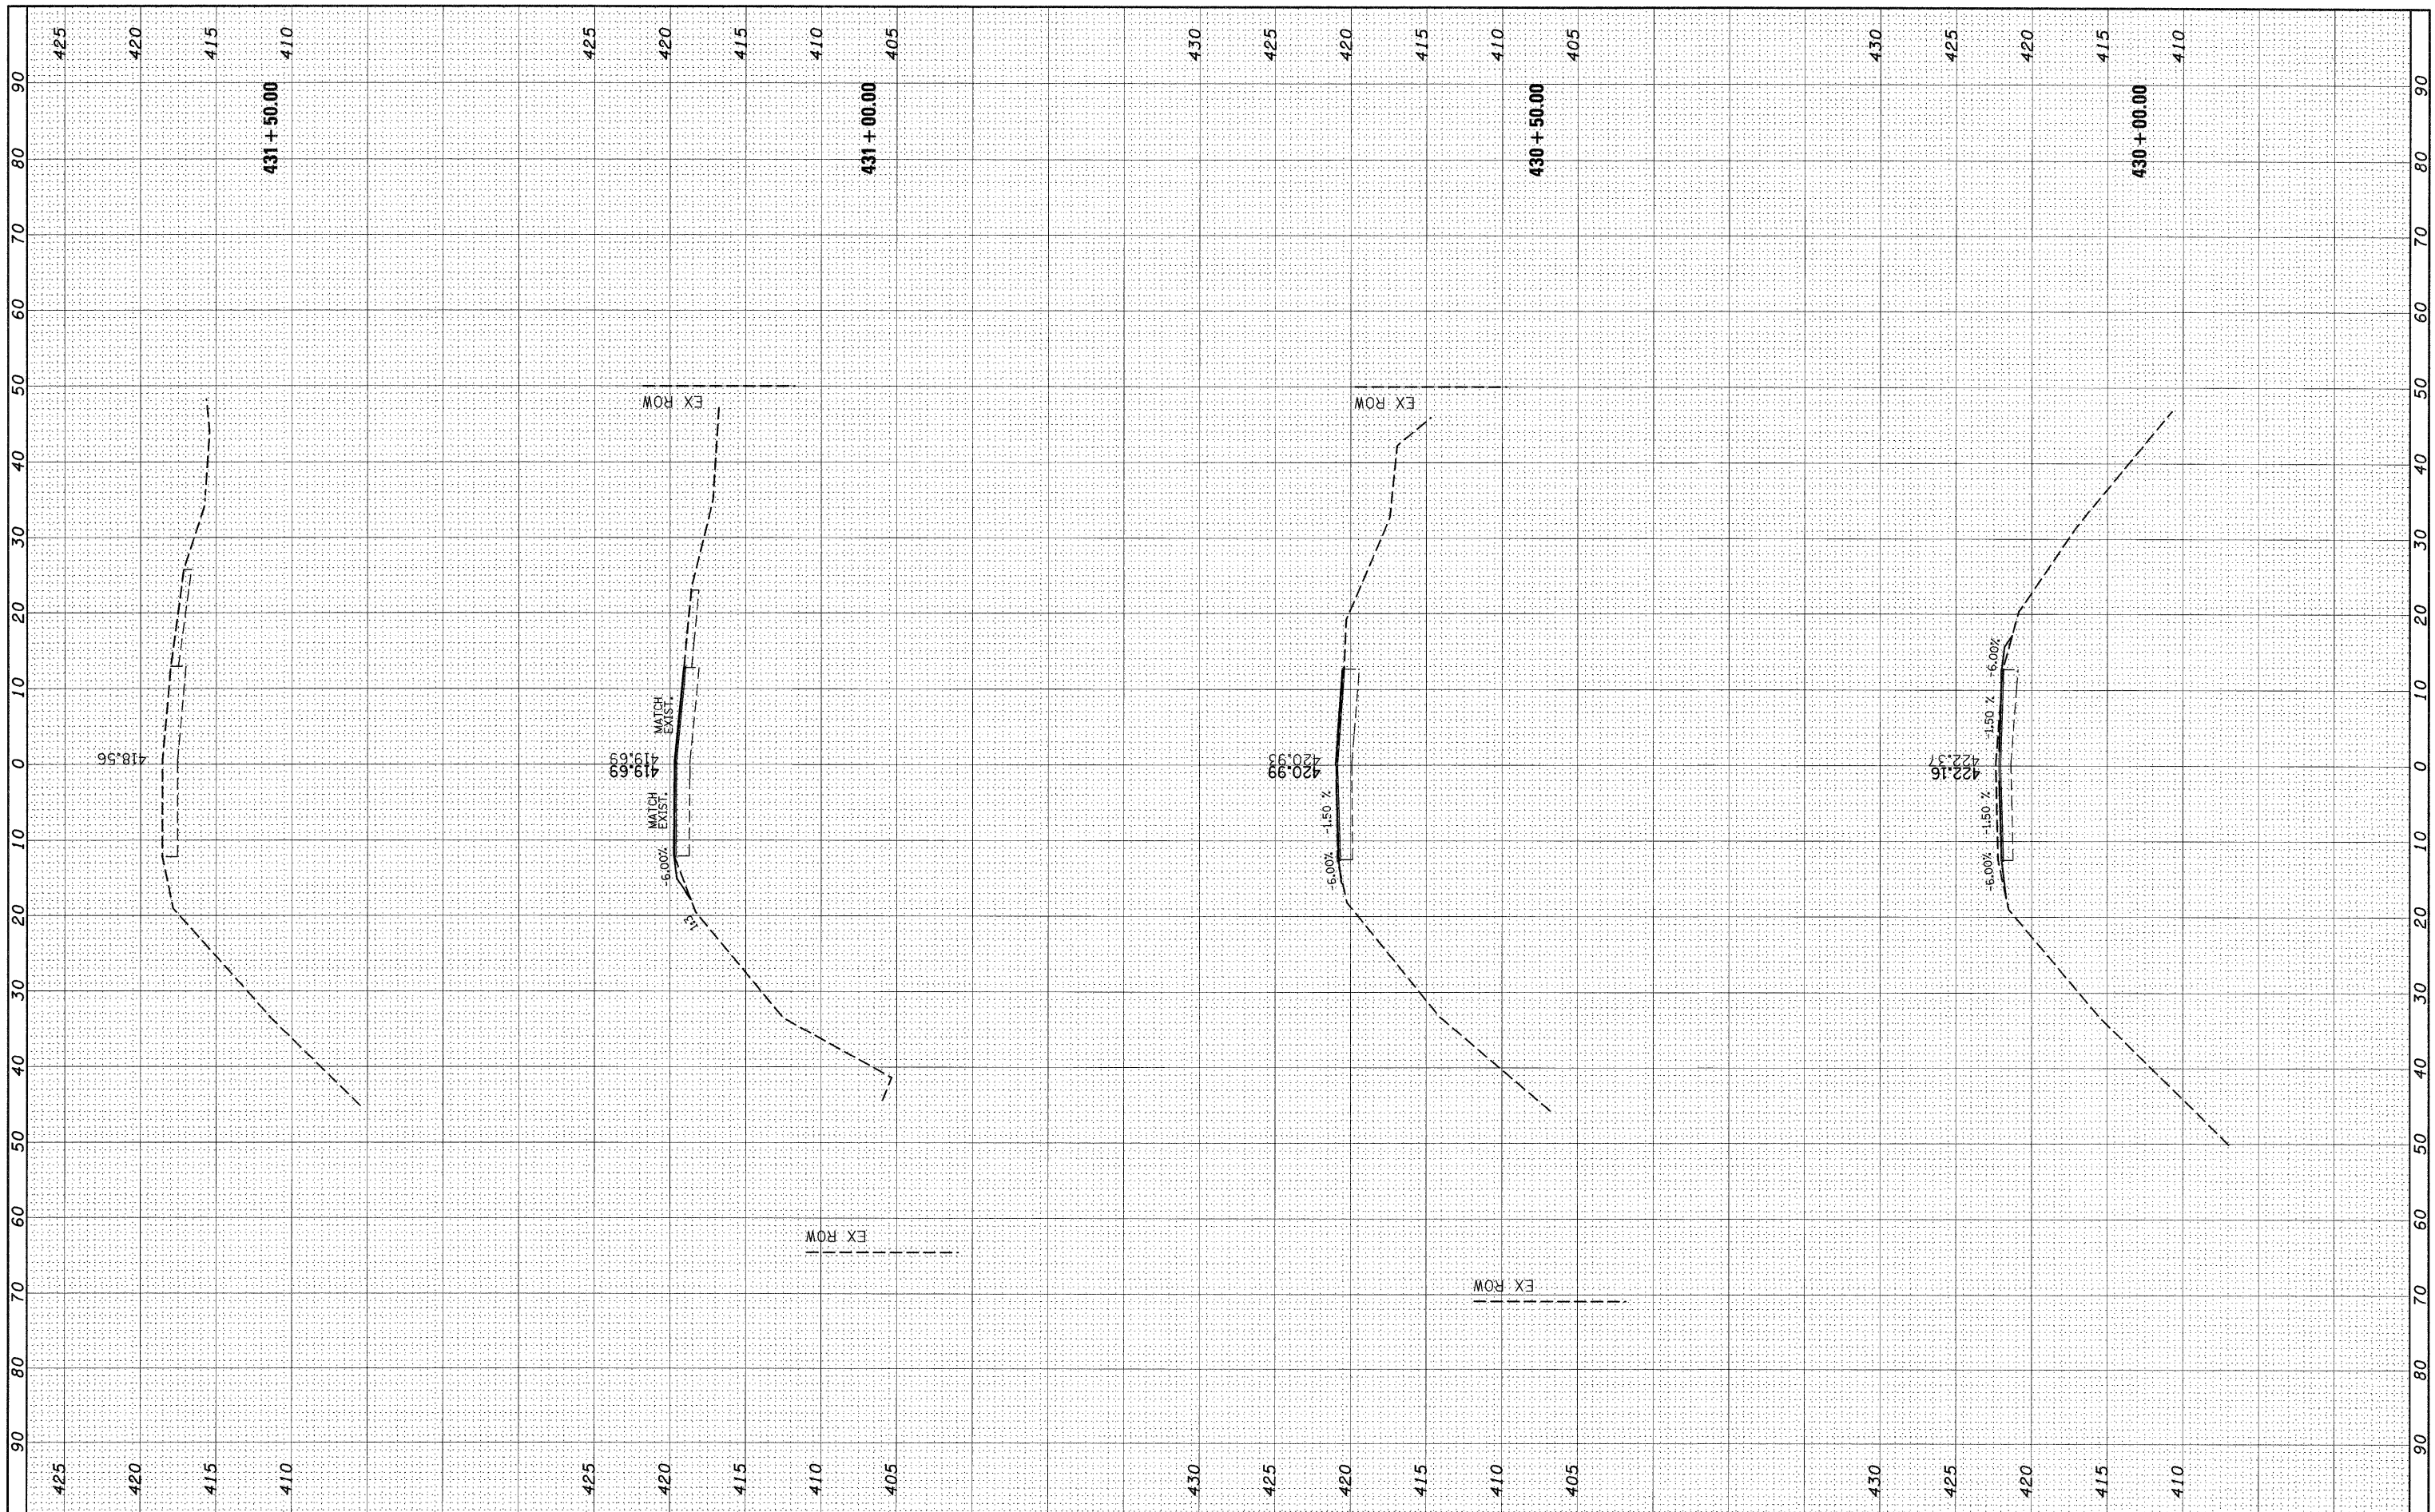

FILE NAME =	USER NAME = gclinh	DESIGNED -	REVISED -	<b>STATE OF ILLINOIS</b> <b>DEPARTMENT OF TRANSPORTATION</b>	<b>CROSS SECTIONS</b>	F.A.P. RTE.	SECTION	COUNTY	TOTAL SHEETS	SHEET NO.	
c:\pw_work\PW1007\GELINH\d0146285\d076d18-shht.dgn	PLOT SCALE = 10.0000' / IN.	DRAWN -	REVISED -			592	121-IRS-2	ST CLAIR	13	13	
	PLOT DATE = 3/12/2010	CHECKED -	REVISED -			CONTRACT NO. 76D18					
		DATE -	REVISED -			ILLINOIS FED. AID PROJECT					