


MATCHLINE 183+75.00

MATCHLINE 189+50.00

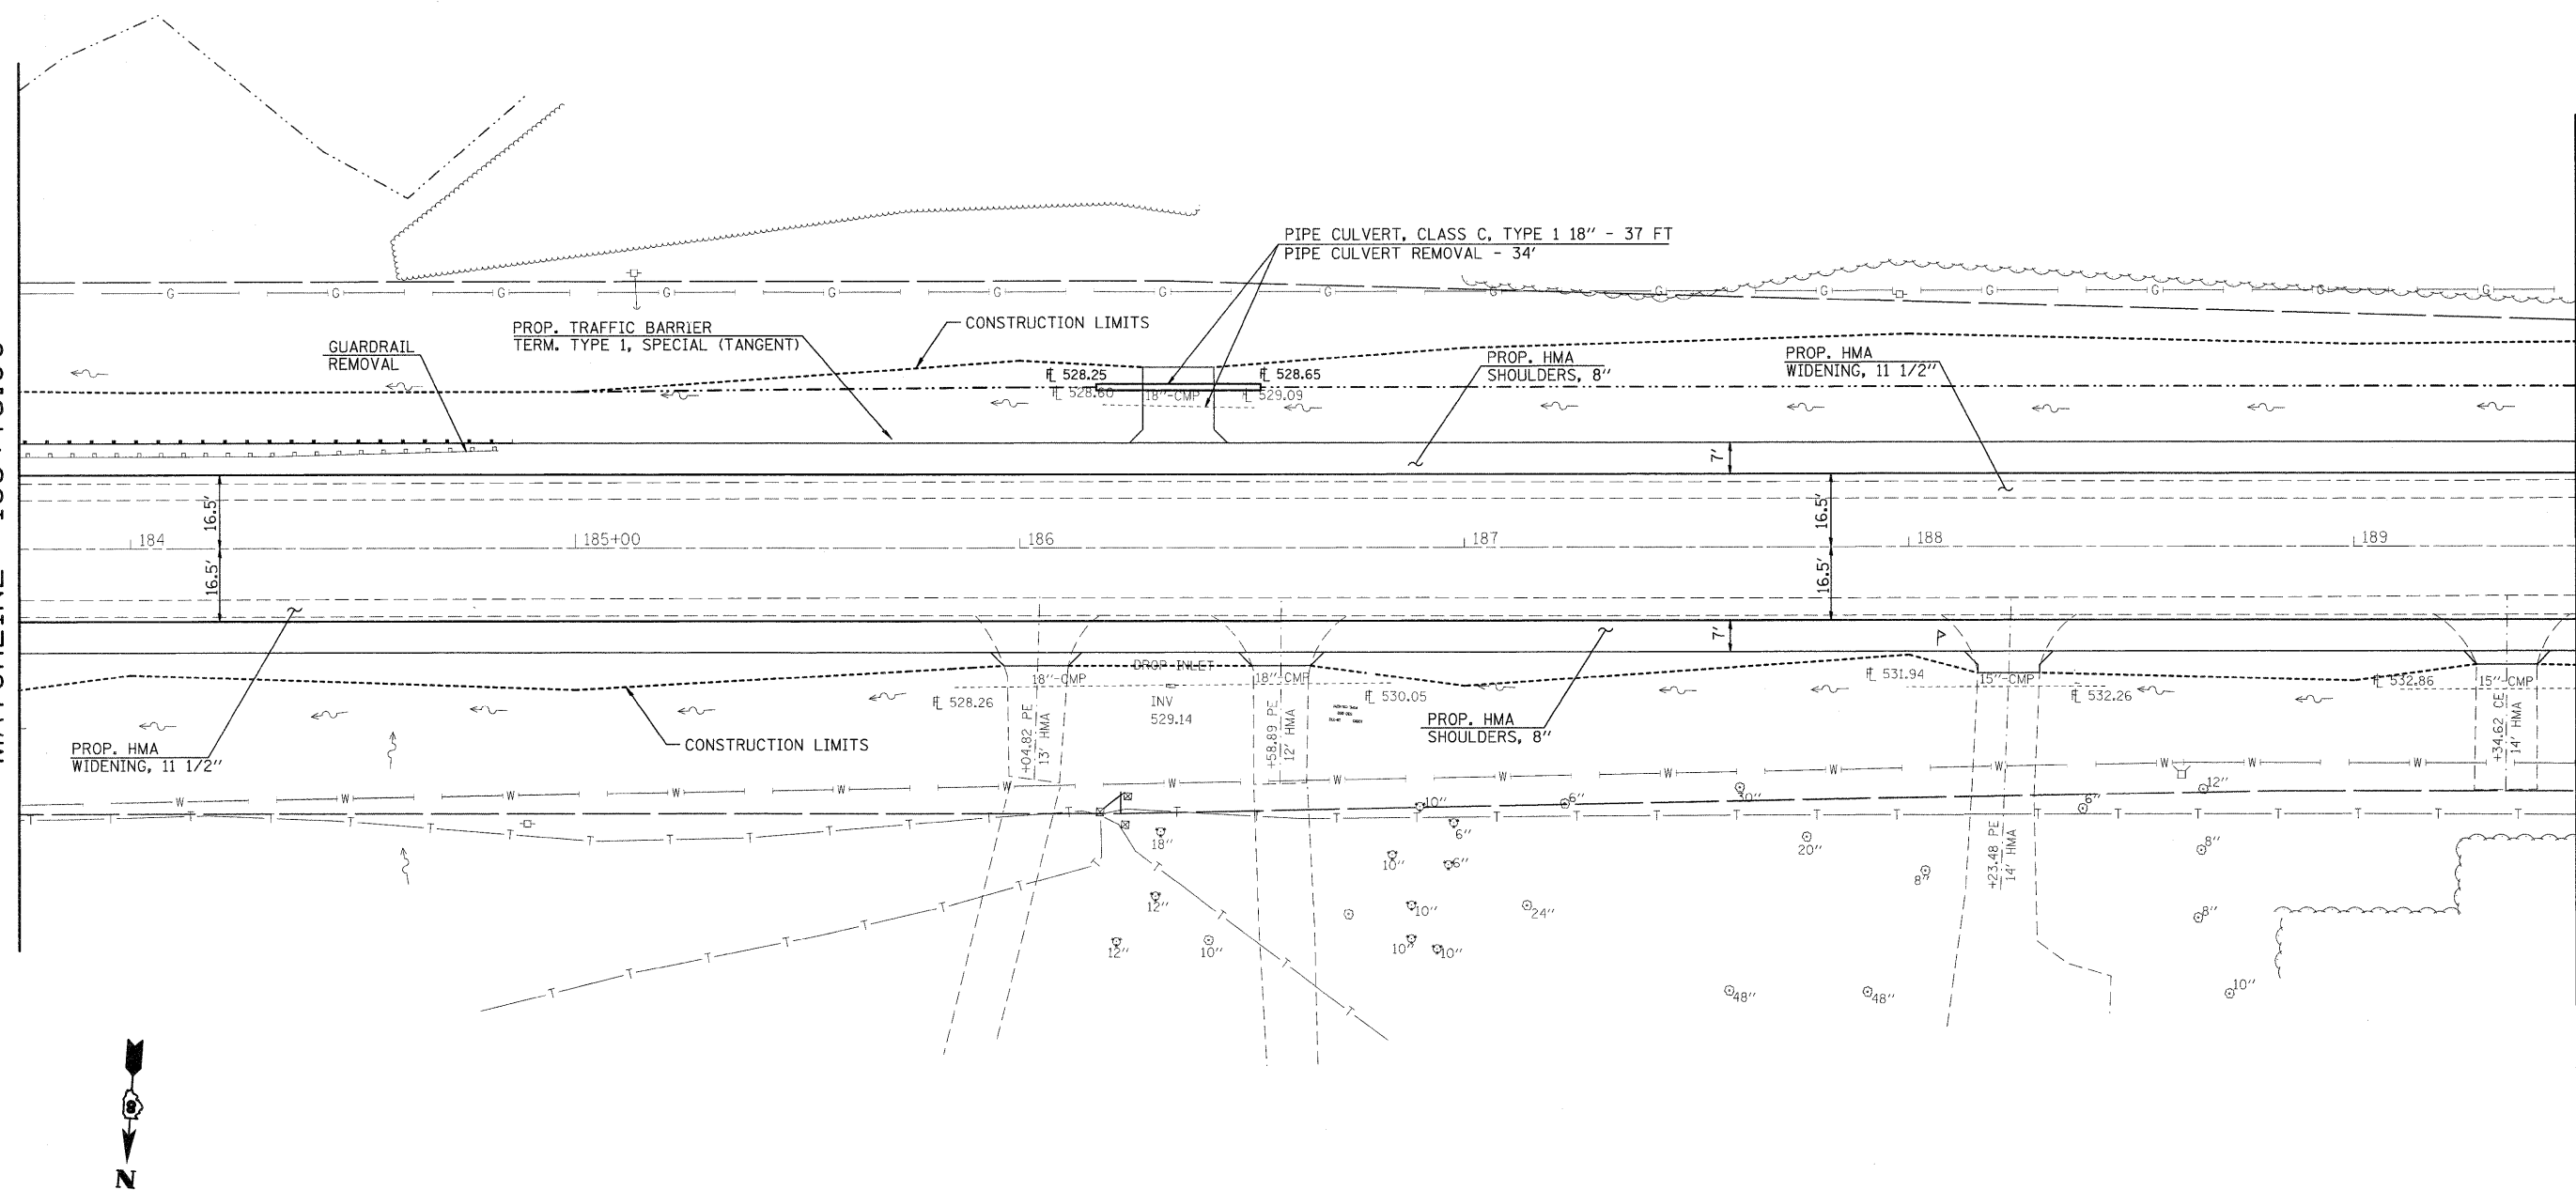

FILE NAME =	USER NAME = dntelmanjn	DESIGNED -	REVISED -
et\pw\work\p\dot\dntelmanjn\d0153208\7643-sht-plan.dgn		DRAWN -	REVISED -
PLOT SCALE = 20.0000' / IN.		CHECKED -	REVISED -
PLOT DATE = 3/18/2010		DATE -	REVISED -

**STATE OF ILLINOIS  
DEPARTMENT OF TRANSPORTATION**

**PLAN SHEET (SAFETY AREA 2)**

SCALE: 1" = 20' SHEET NO. \_\_\_ OF \_\_\_ SHEETS STA. 183+75.00 TO STA. 189+50.00

F.A.P. RTE.	SECTION	COUNTY	TOTAL SHEETS	SHEET NO.
327	17RS-3	MARION	96	27
CONTRACT NO. 76D42				
ILLINOIS FED. AID PROJECT				