


MATCHLINE 189+50.00

MATCHLINE 195+00.00

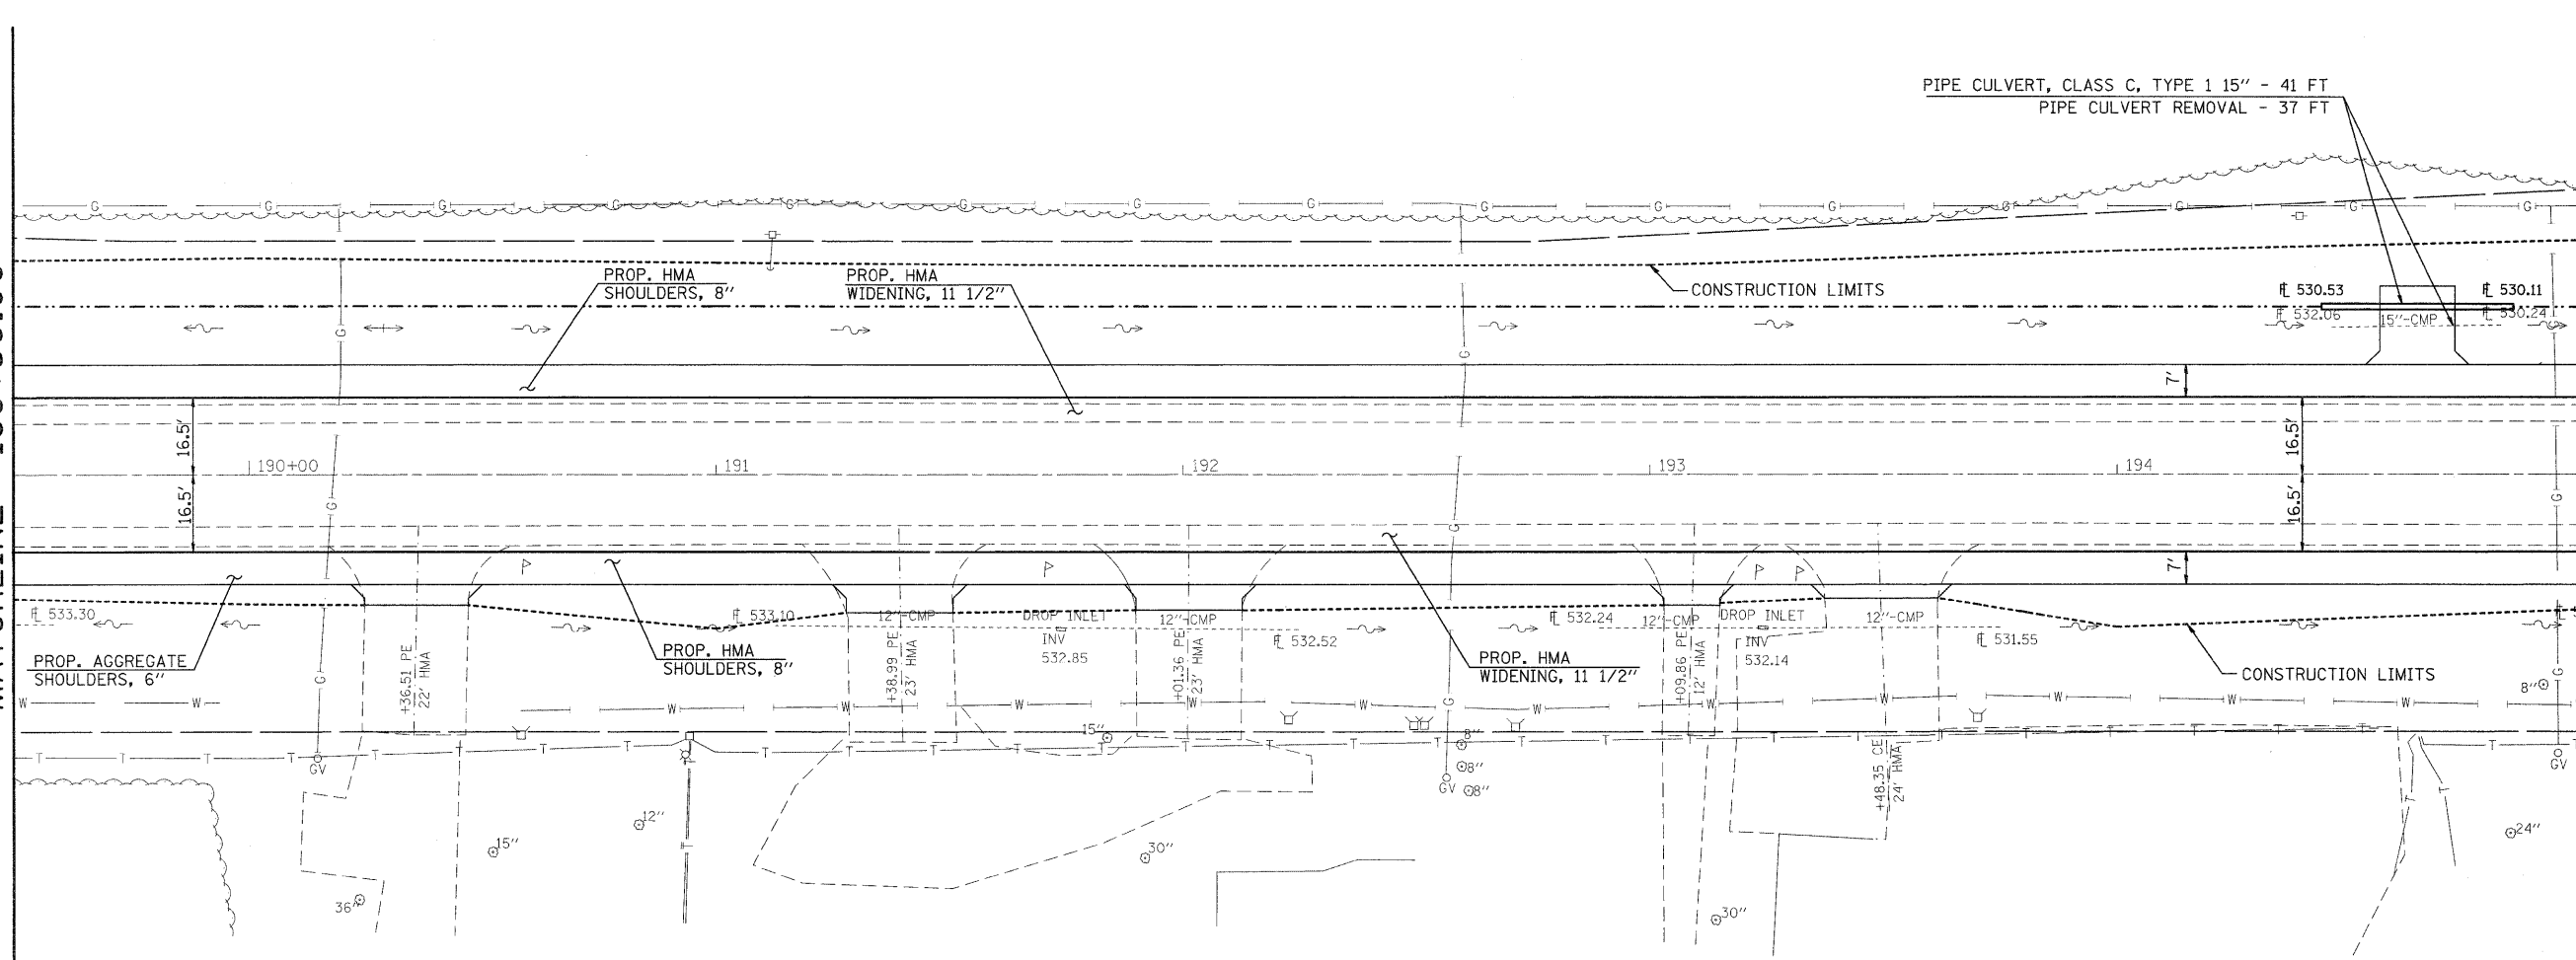

FILE NAME =	USER NAME = dintelmanjn	DESIGNED -	REVISD -
c:\pwwork\pwwid\dintelmanjn\d8153288\76d43-sht-plan.dgn		DRAWN -	REVISD -
PLOT SCALE = 20.0000' / IN.		CHECKED -	REVISD -
PLOT DATE = 3/18/2010		DATE -	REVISD -

**STATE OF ILLINOIS  
DEPARTMENT OF TRANSPORTATION**

**PLAN SHEET (SAFETY AREA 2)**

SCALE: 1" = 20' SHEET NO. \_\_\_ OF \_\_\_ SHEETS STA. 189+50.00 TO STA. 195+00.00

F.A.P. RTE.	SECTION	COUNTY	TOTAL SHEETS	SHEET NO.
327	17RS-3	MARION	96	28
CONTRACT NO. 76D42				
ILLINOIS FED. AID PROJECT				