


MATCHLINE 195+00.00

MATCHLINE 200+75.00

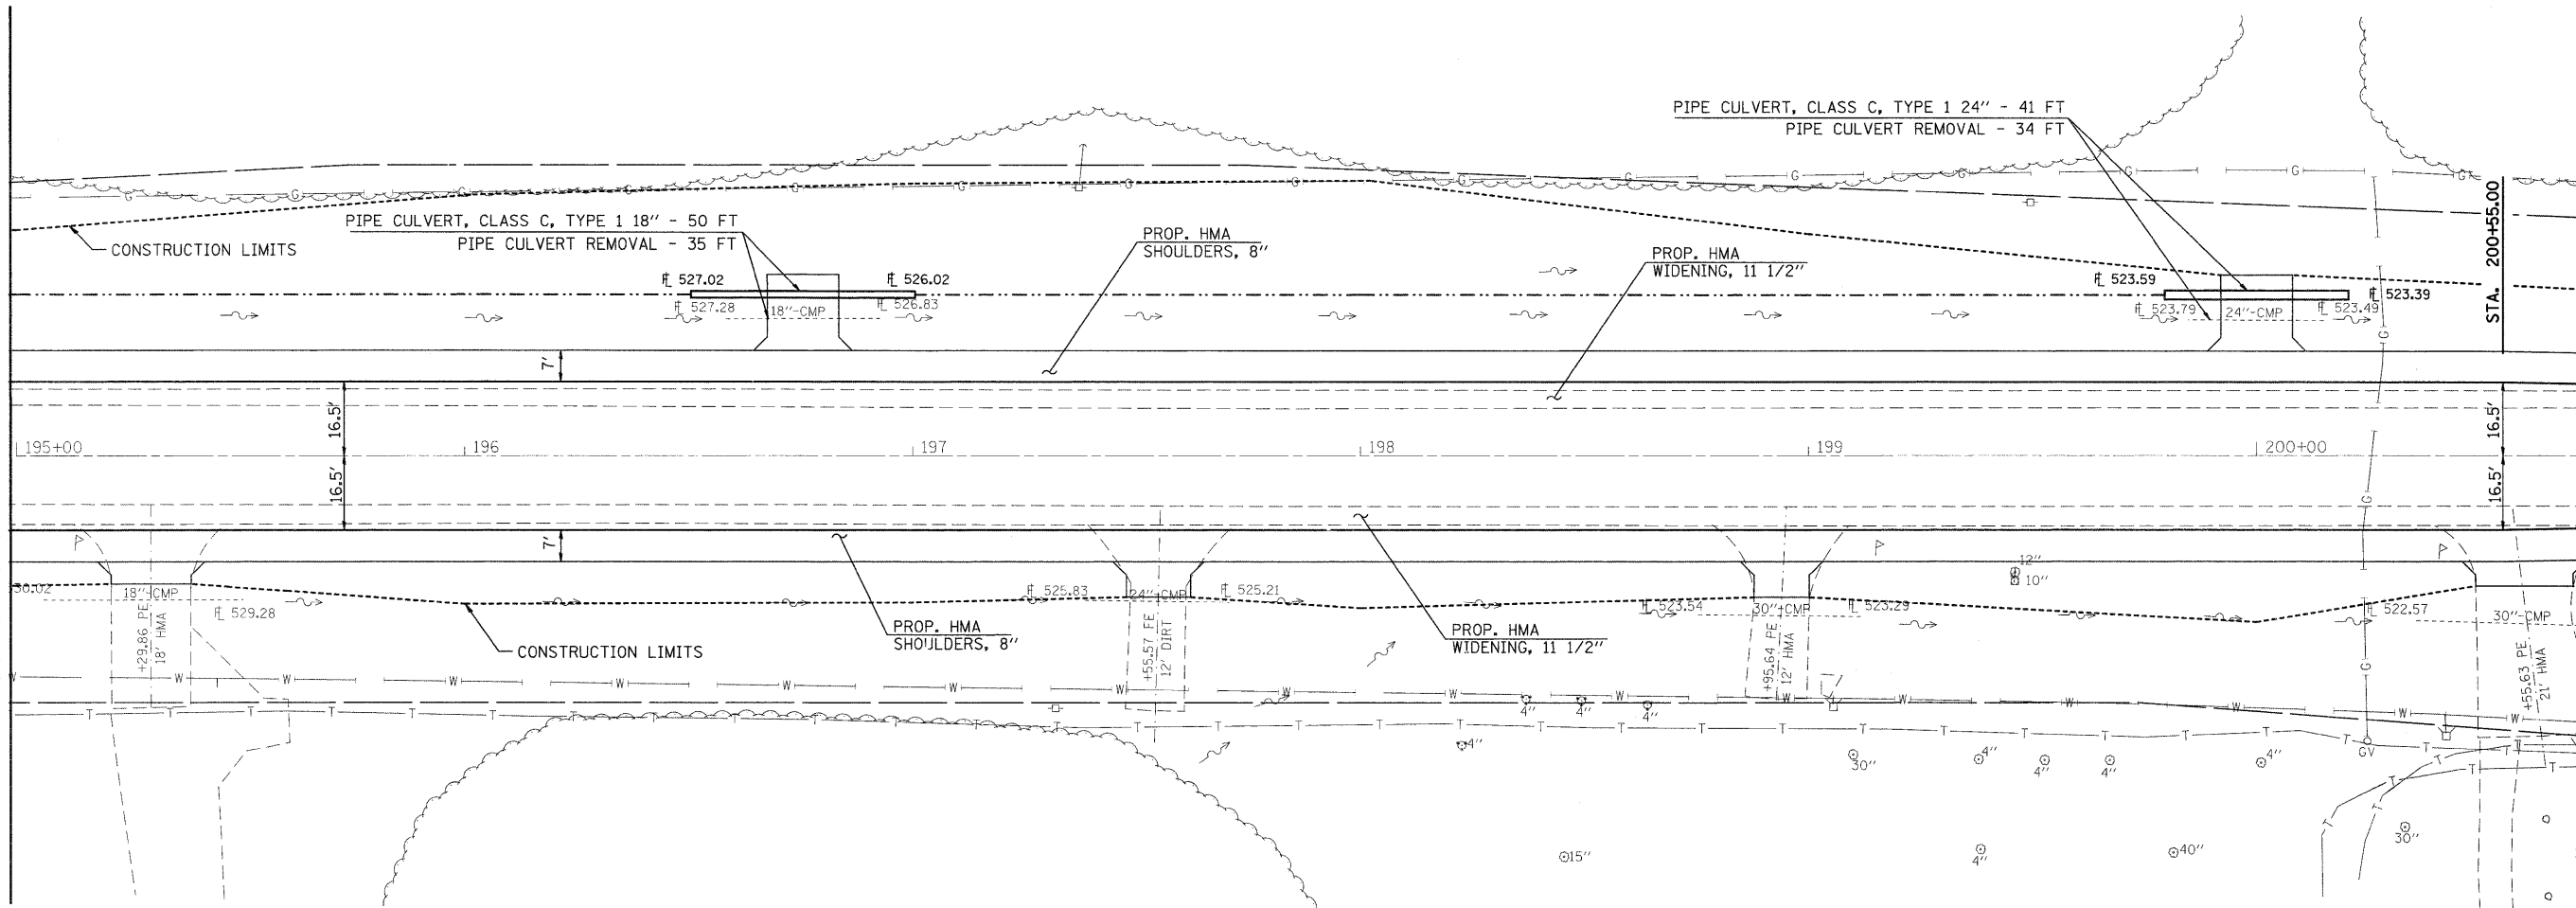

FILE NAME =	USER NAME = dintelmanjn	DESIGNED -	REVISD -	<b>STATE OF ILLINOIS DEPARTMENT OF TRANSPORTATION</b>	<b>PLAN SHEET (SAFETY AREA 2)</b>	F.A.P. RTE. =	SECTION	COUNTY	TOTAL SHEETS	SHEET NO.
c:\pwork\pwork\dot\dintelmanjn\d0153208\76d43-sht-plan.dgn		DRAWN -	REVISD -			327	17RS-3	MARION	96	29
PLOT SCALE = 20,0000' / IN.		CHECKED -	REVISD -			CONTRACT NO. 76D42				
PLOT DATE = 3/18/2010		DATE -	REVISD -			ILLINOIS FED. AID PROJECT				

SCALE: 1" = 20' SHEET NO. \_\_\_ OF \_\_\_ SHEETS STA. 195+00.00 TO STA. 200+75.00