
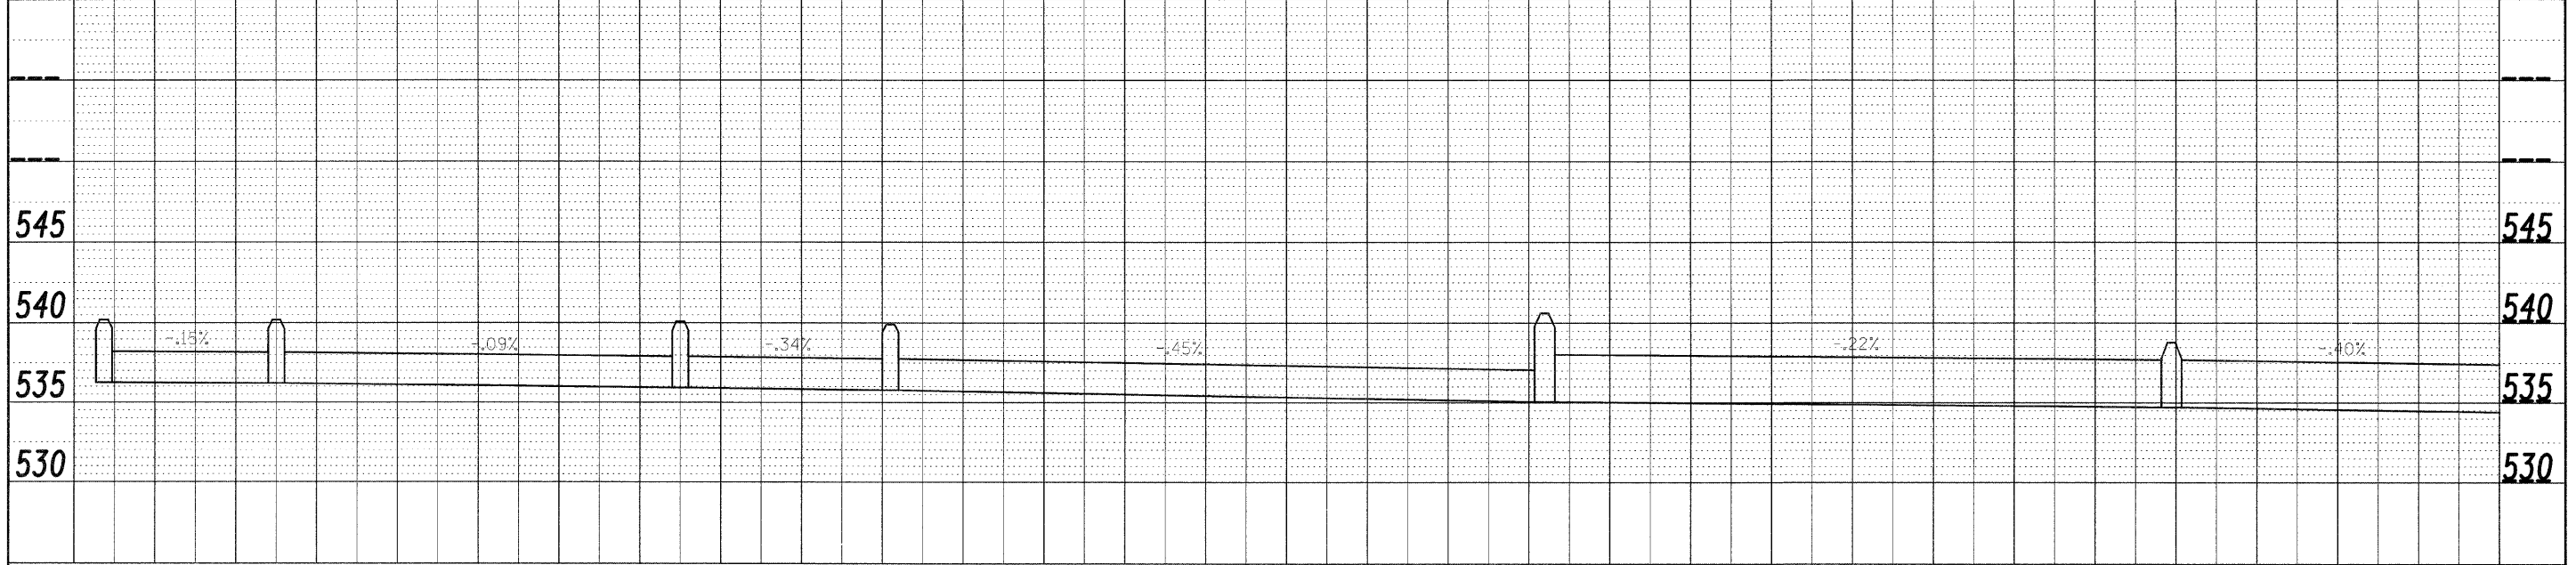


REVISED	DATE
NOTED	
GRADES CHECKED	
ALIGNMENT CHECKED	
NOTE BOOK	
NO.	
BY	
DATE	
PLANNED	
NOTE BOOK	
NO.	
BY	
DATE	

REVISED	DATE
NOTED	
GRADES CHECKED	
ALIGNMENT CHECKED	
NOTE BOOK	
NO.	
BY	
DATE	
PLANNED	
NOTE BOOK	
NO.	
BY	
DATE	

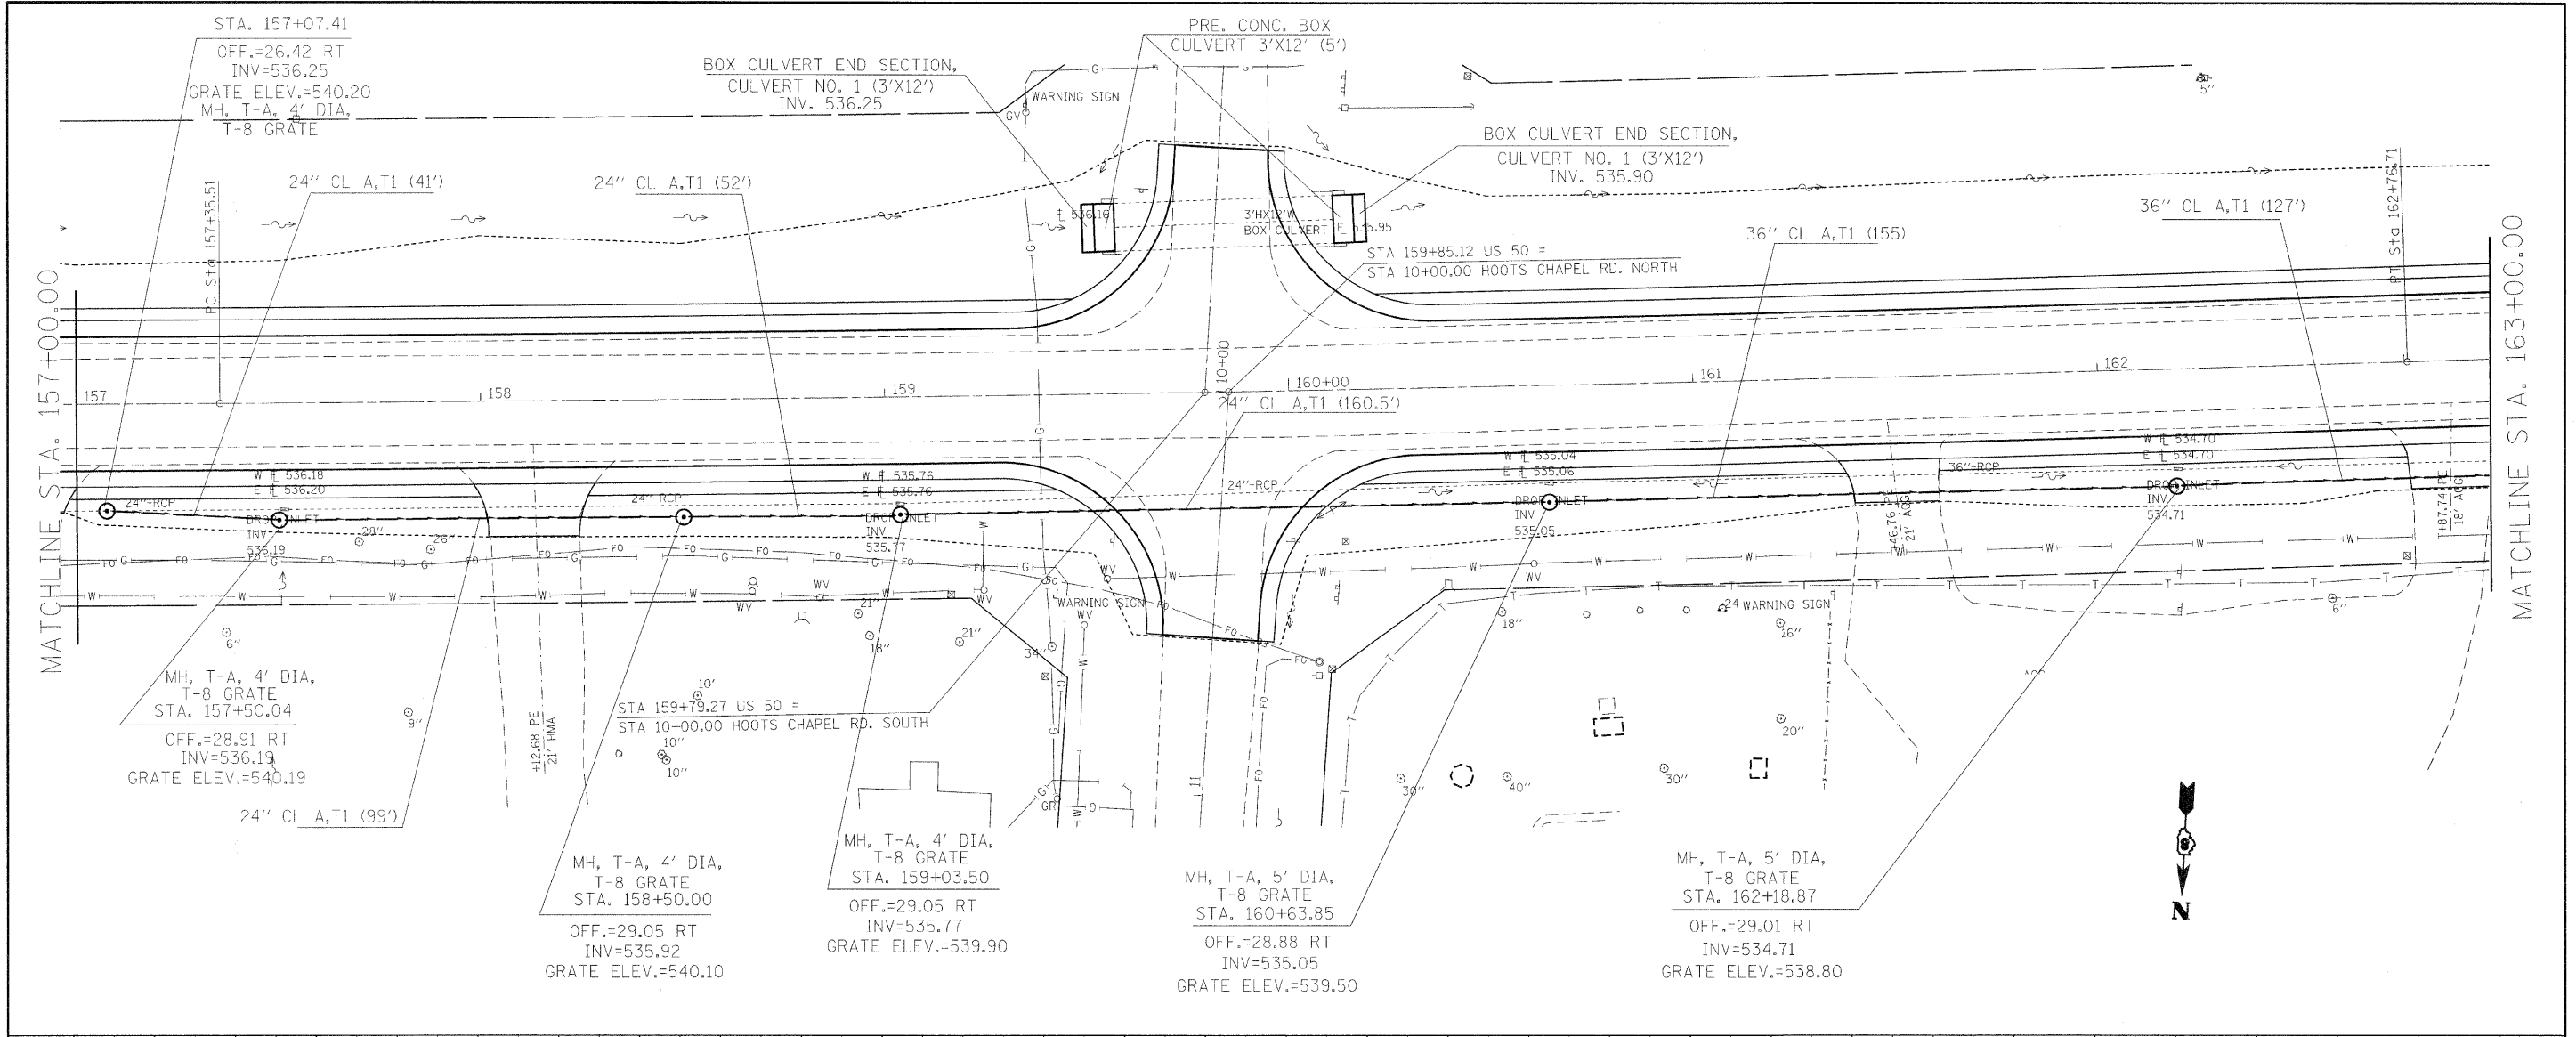

FILE NAME = c:\pwork\p1dot\dntel\manj\d153336\d8	USER NAME = dntel\manj	DESIGNED - ---	REVISED - ---	STATE OF ILLINOIS DEPARTMENT OF TRANSPORTATION	STORM SEWER SHEETS (SAFETY AREA 1)	F.A.P. RTE. = 327	SECTION = 17-I-1, 17-I-2	COUNTY = MARION	TOTAL SHEETS = 96	SHEET NO. = 31
PLOT SCALE = 20,0000' / IN.	CHECKED - ---	REVISED - ---	SCALE: _____			SHEET NO. _____ OF _____ SHEETS	CONTRACT NO. 76D42			
PLOT DATE = 3/16/2010	DRAWN - ---	REVISED - ---	STA. 157+00 TO STA. 163+00							
	CHECKED - ---	REVISED - ---	FED. ROAD DIST. NO. _____ ILLINOIS FED. AID PROJECT							