


MATCHLINE 183+75.00

MATCHLINE 189+50.00

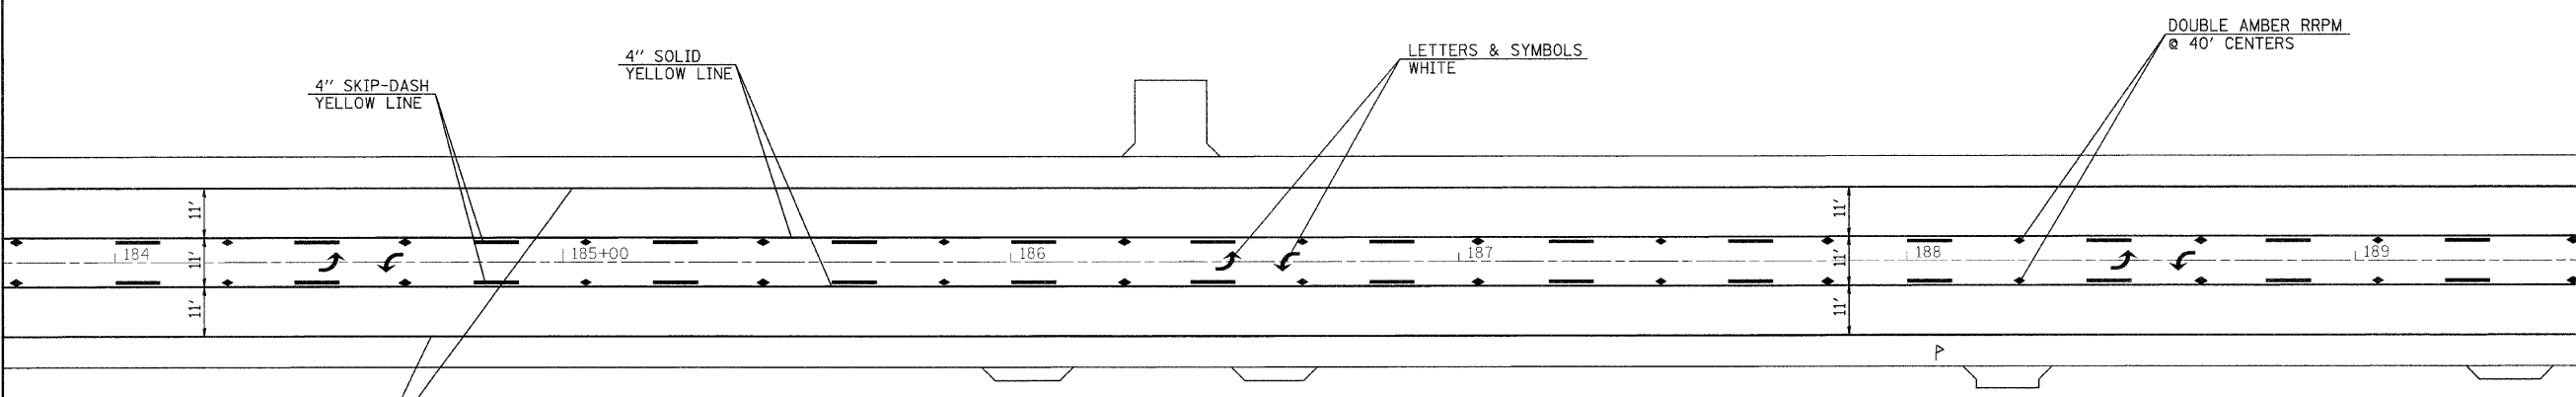

FILE NAME =	USER NAME = dntelmanjn	DESIGNED -	REVIS	STATE OF ILLINOIS DEPARTMENT OF TRANSPORTATION	PAVEMENT MARKING (SAFETY AREA 2)	F.A.P. RTE.	SECTION	COUNTY	TOTAL SHEETS	SHEET NO.	
cr:\pwork\pedit\dntelmanjn\d0153208\76d43-sh1-plan.dgn		DRAWN -	REVIS			327	17RS-3	MARION	96	37	
PLOT SCALE = 20.0000 ' / IN.		CHECKED -	REVIS			CONTRACT NO. 76D42		ILLINOIS FED. AID PROJECT			
PLOT DATE = 3/16/2012		DATE -	REVIS			SCALE: 1" = 20'	SHEET NO. ___ OF ___ SHEETS	STA. 183+75.00 TO STA. 189+50.00			