


MATCHLINE 189+50.00

MATCHLINE 195+00.00

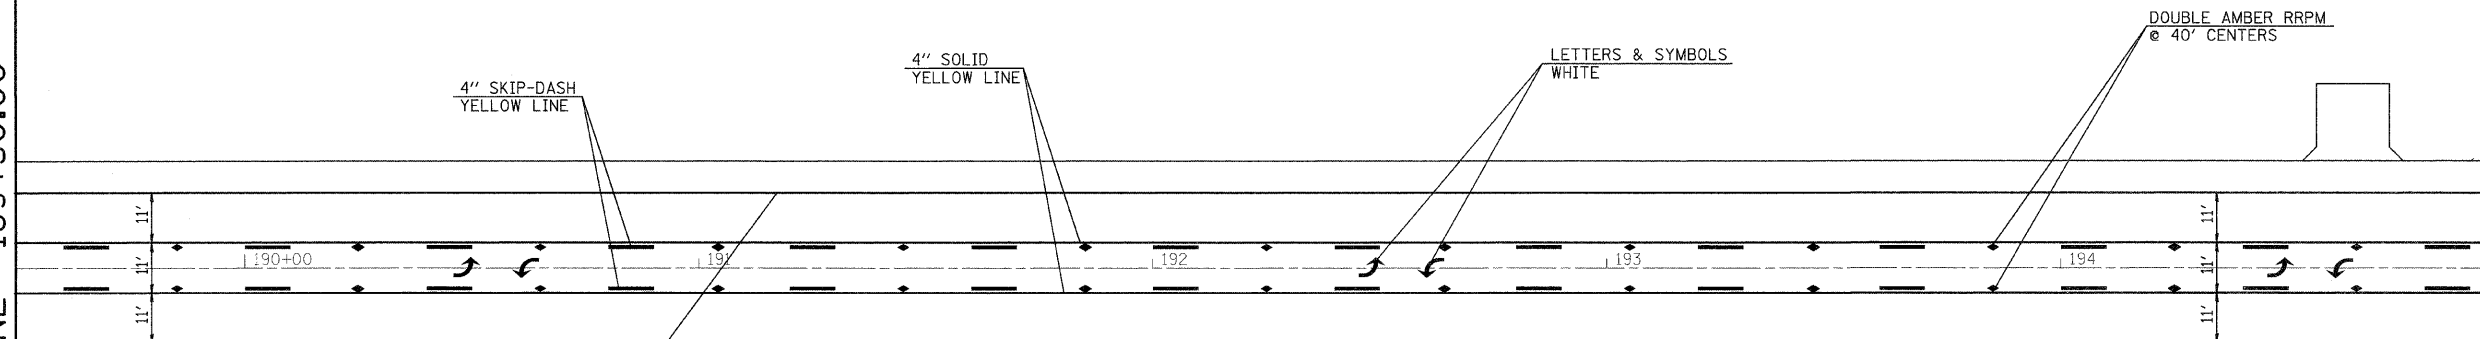

4" SKIP-DASH
YELLOW LINE

4" SOLID
YELLOW LINE

LETTERS & SYMBOLS
WHITE

DOUBLE AMBER RRPM
@ 40' CENTERS

4" SOLID
WHITE LINE



FILE NAME =	USER NAME = dntelmajn	DESIGNED -	REVISD -	STATE OF ILLINOIS DEPARTMENT OF TRANSPORTATION	PAVEMENT MARKING (SAFETY AREA 2)	F.A.P. RTE.	SECTION	COUNTY	TOTAL SHEETS	SHEET NO.	
or\pwork\pwidot\dntelmajn\ad0153208\76d43-shr-plan.dgn	PLOT SCALE = 20.0000' / IN.	DRAWN -	REVISD -			327	17RS-3	MARION	96	38	
	PLOT DATE = 3/16/2010	CHECKED -	REVISD -			CONTRACT NO. 76D42					
		DATE -	REVISD -			ILLINOIS FED. AID PROJECT					
				SCALE: 1" = 20'		SHEET NO. ___ OF ___ SHEETS		STA. 189+50.00 TO STA. 195+00.00			