


BY	DATE
FINAL SURVEY	
NOTE BOOK	
TEMPLATE	
AREAS CHECKED	
NO.	

BY	DATE
ORIGINAL SURVEY	
NOTE BOOK	
TEMPLATE	
AREAS CHECKED	
NO.	

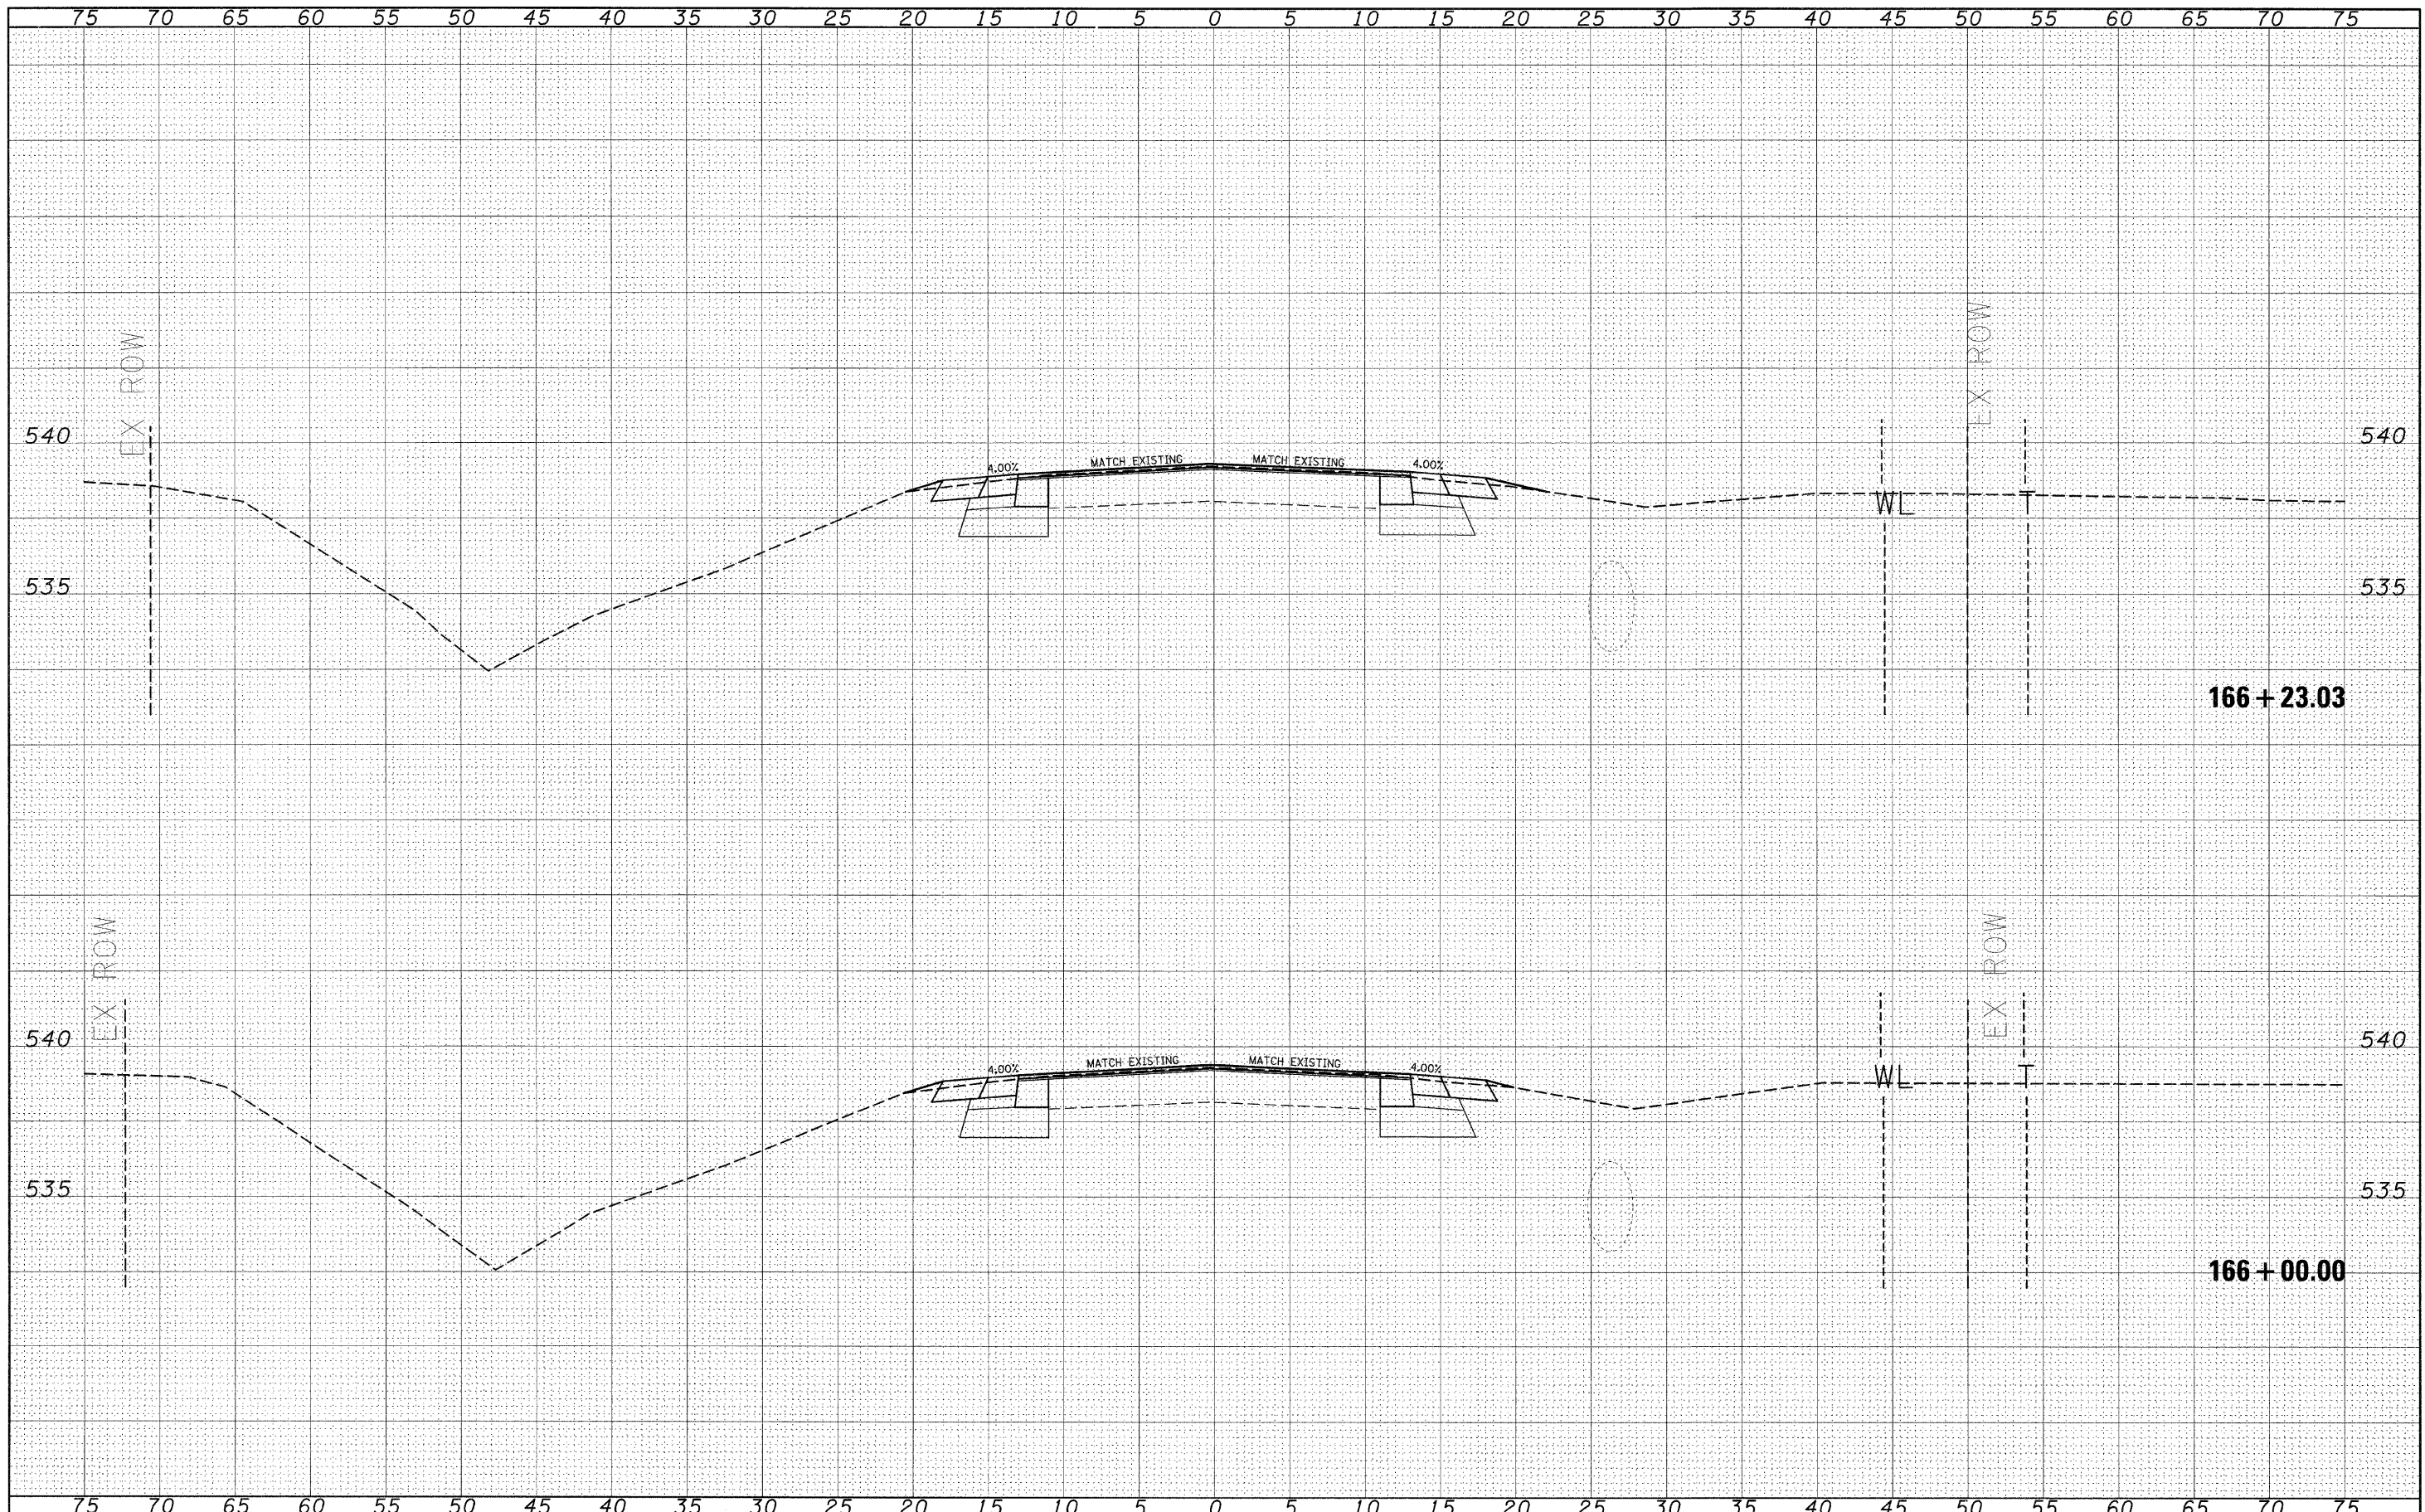

FILE NAME =
#FILEL*

USER NAME = #USER*
DESIGNED - ---
DRAWN - ---
CHECKED - ---
DATE - ---

REVISIONS
REVISED - ---
REVISED - ---
REVISED - ---
REVISED - ---

**STATE OF ILLINOIS
DEPARTMENT OF TRANSPORTATION**

**CROSS SECTIONS
(SAFETY AREA 1)**

SCALE: _____ SHEET NO. ___ OF ___ SHEETS STA. 166+00.00 TO STA. 166+23.03

F.A.P. RTE.	SECTION	COUNTY	TOTAL SHEETS	SHEET NO.
327	17RS-3	MARION	96	72
CONTRACT NO. 76D42				
ILLINOIS FED. AID PROJECT				