


DATE	
BY	
SURVEYED	
TEMP. PLATE	
AREAS CHECKED	
FINAL SURVEY	
NOTE BOOK	
NO.	

DATE	
BY	
SURVEYED	
TEMP. PLATE	
AREAS CHECKED	
ORIGINAL SURVEY	
NOTE BOOK	
NO.	

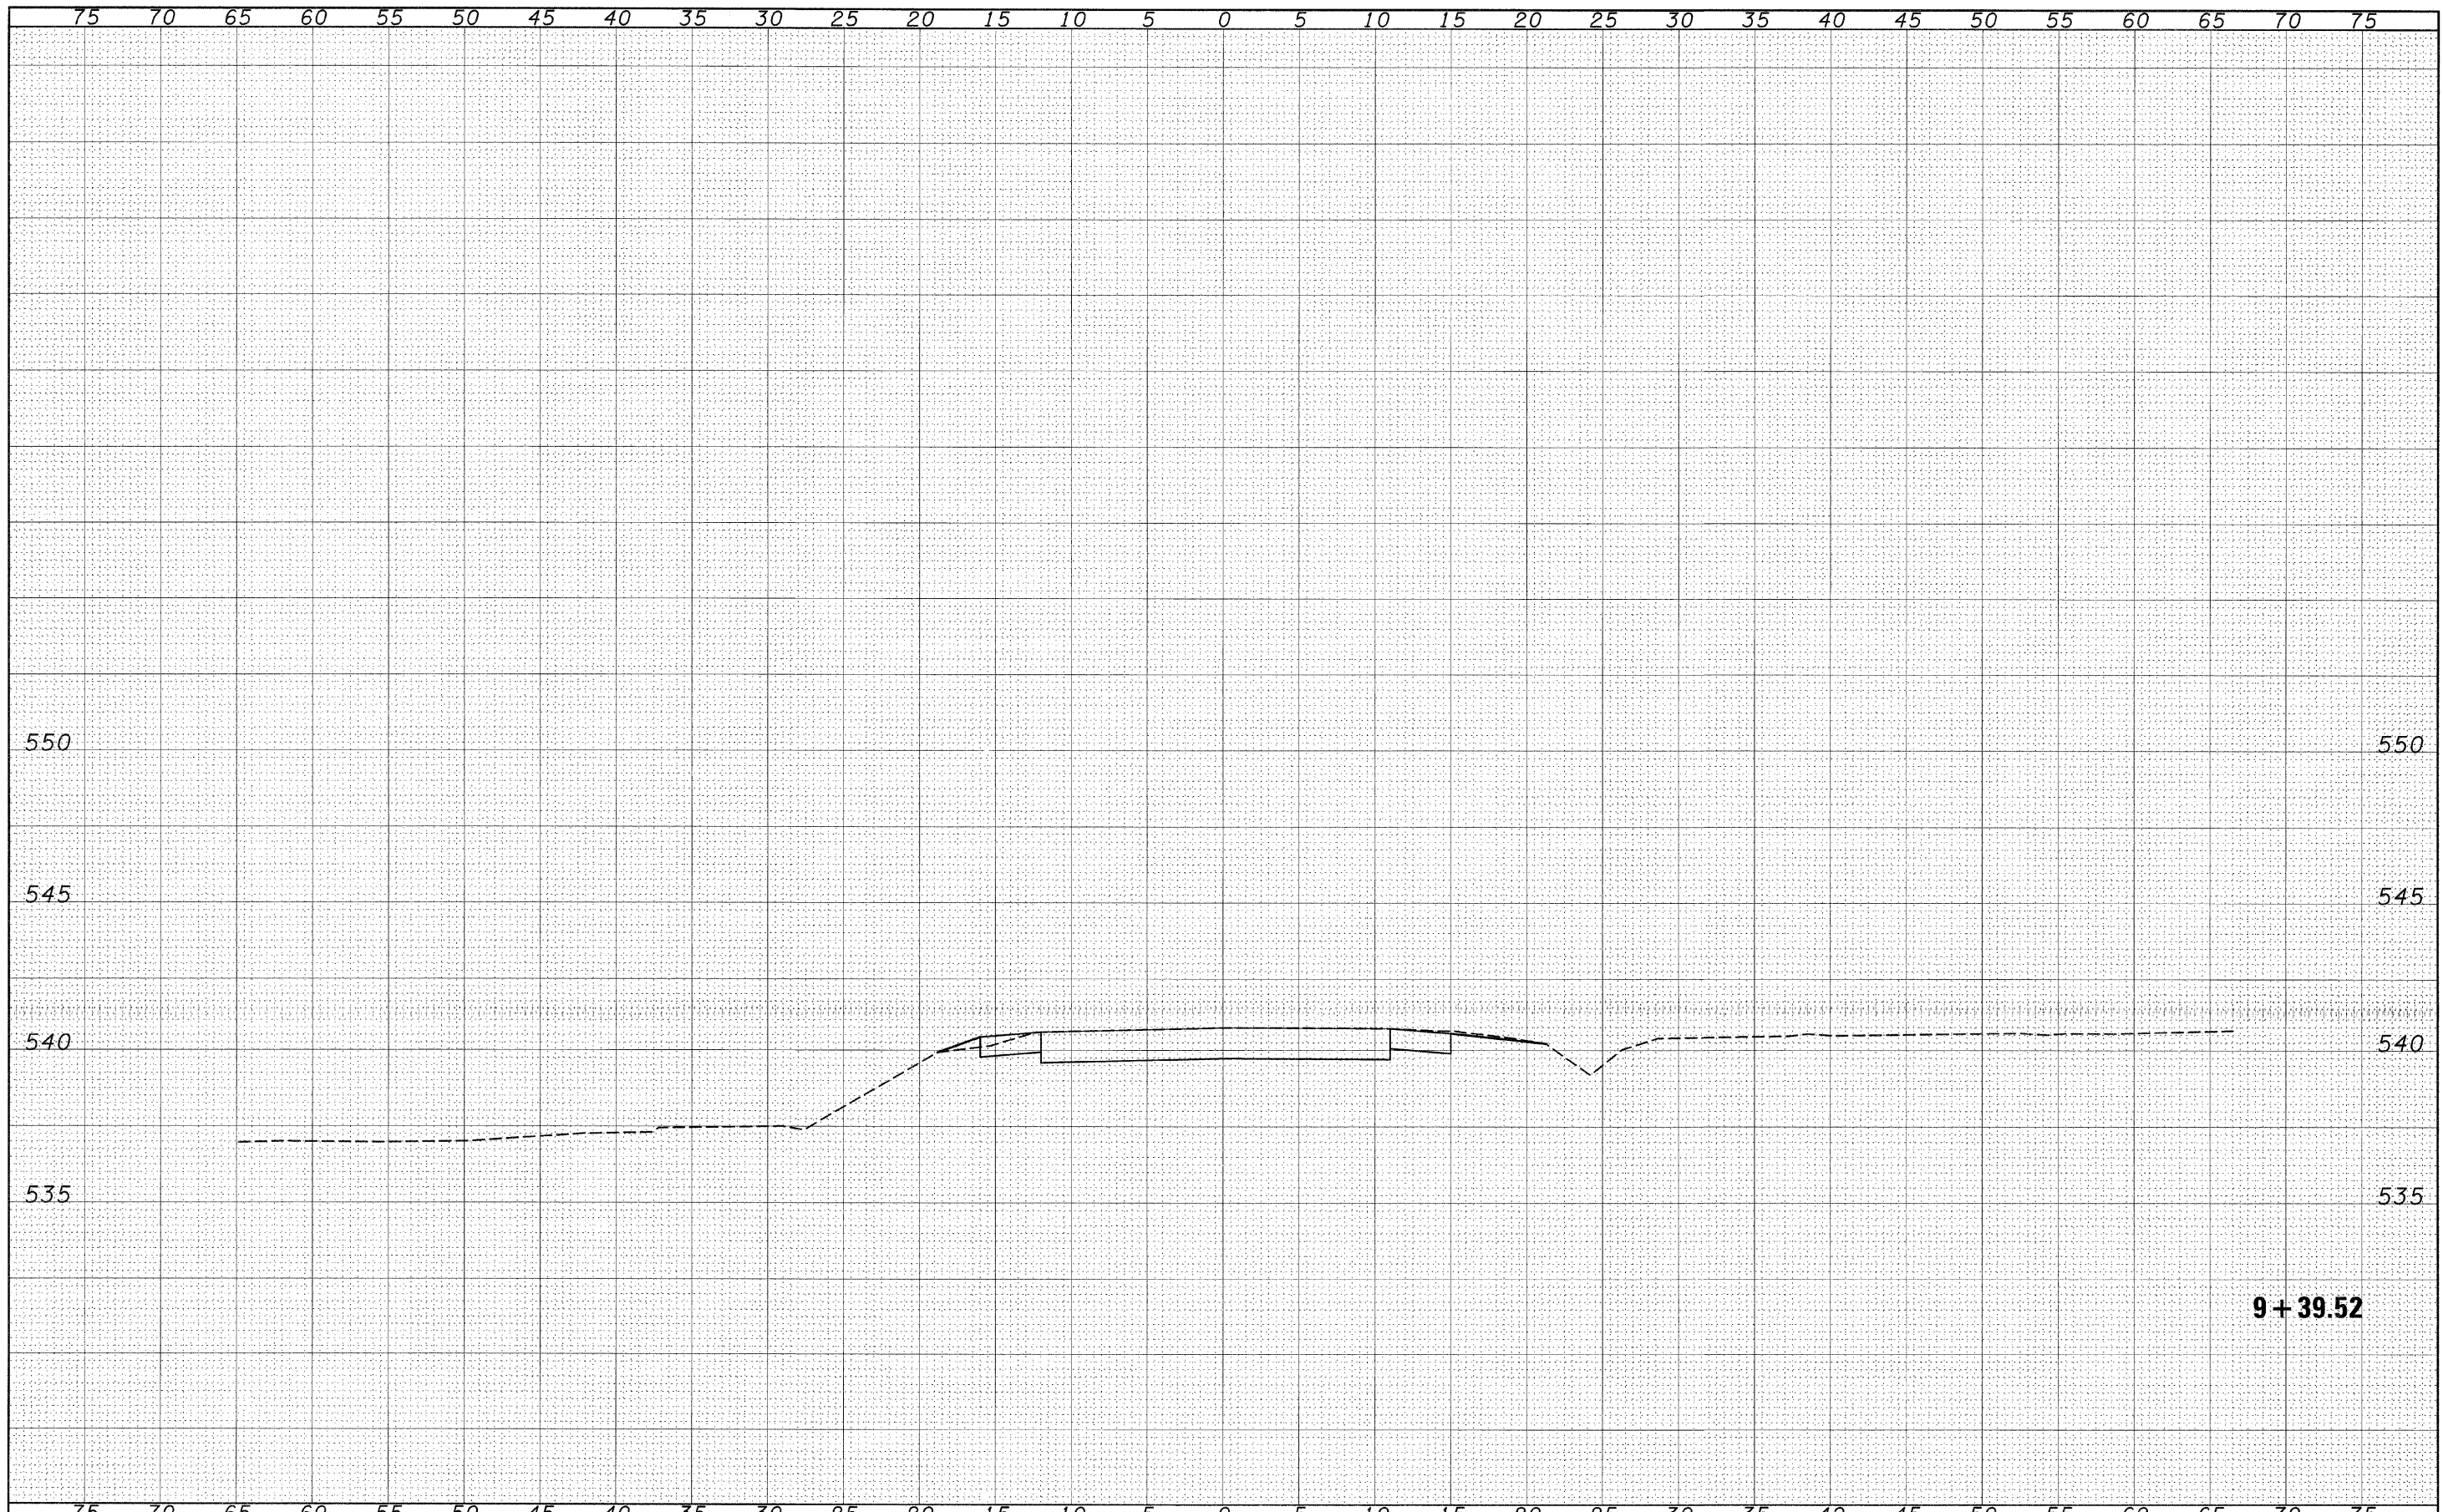

FILE NAME =	USER NAME = dntelmarjn	DESIGNED -	REVISED -	STATE OF ILLINOIS DEPARTMENT OF TRANSPORTATION	HOOTS CHAPEL ROAD (SOUTH)			F.A.P. RTE.	SECTION	COUNTY	TOTAL SHEETS	SHEET NO.
cs:\pw\work\p\dot\dn\telmarjn\d0153338\0876042	shl-xsc3.dgn	DRAWN -	REVISED -		327	17RS-3	MARION	96	75			
	PLOT SCALE = 5.0000' / IN.	CHECKED -	REVISED -		CONTRACT NO. 76D42			ILLINOIS FED. AID PROJECT				
	PLOT DATE = 3/16/2010	DATE -	REVISED -		SCALE: _____	SHEET NO. ___ OF ___ SHEETS	STA. 9+39.52 TO STA. 9+39.52					