


DATE _____
 BY _____
 SURVEYED _____
 SURVEY _____
 NOTE BOOK _____
 TEMPLATE _____
 AREAS _____
 AREAS CHECKED _____
 NO. _____

DATE _____
 BY _____
 ORIGINAL SURVEY _____
 SURVEY _____
 NOTE BOOK _____
 TEMPLATE _____
 AREAS _____
 AREAS CHECKED _____
 NO. _____

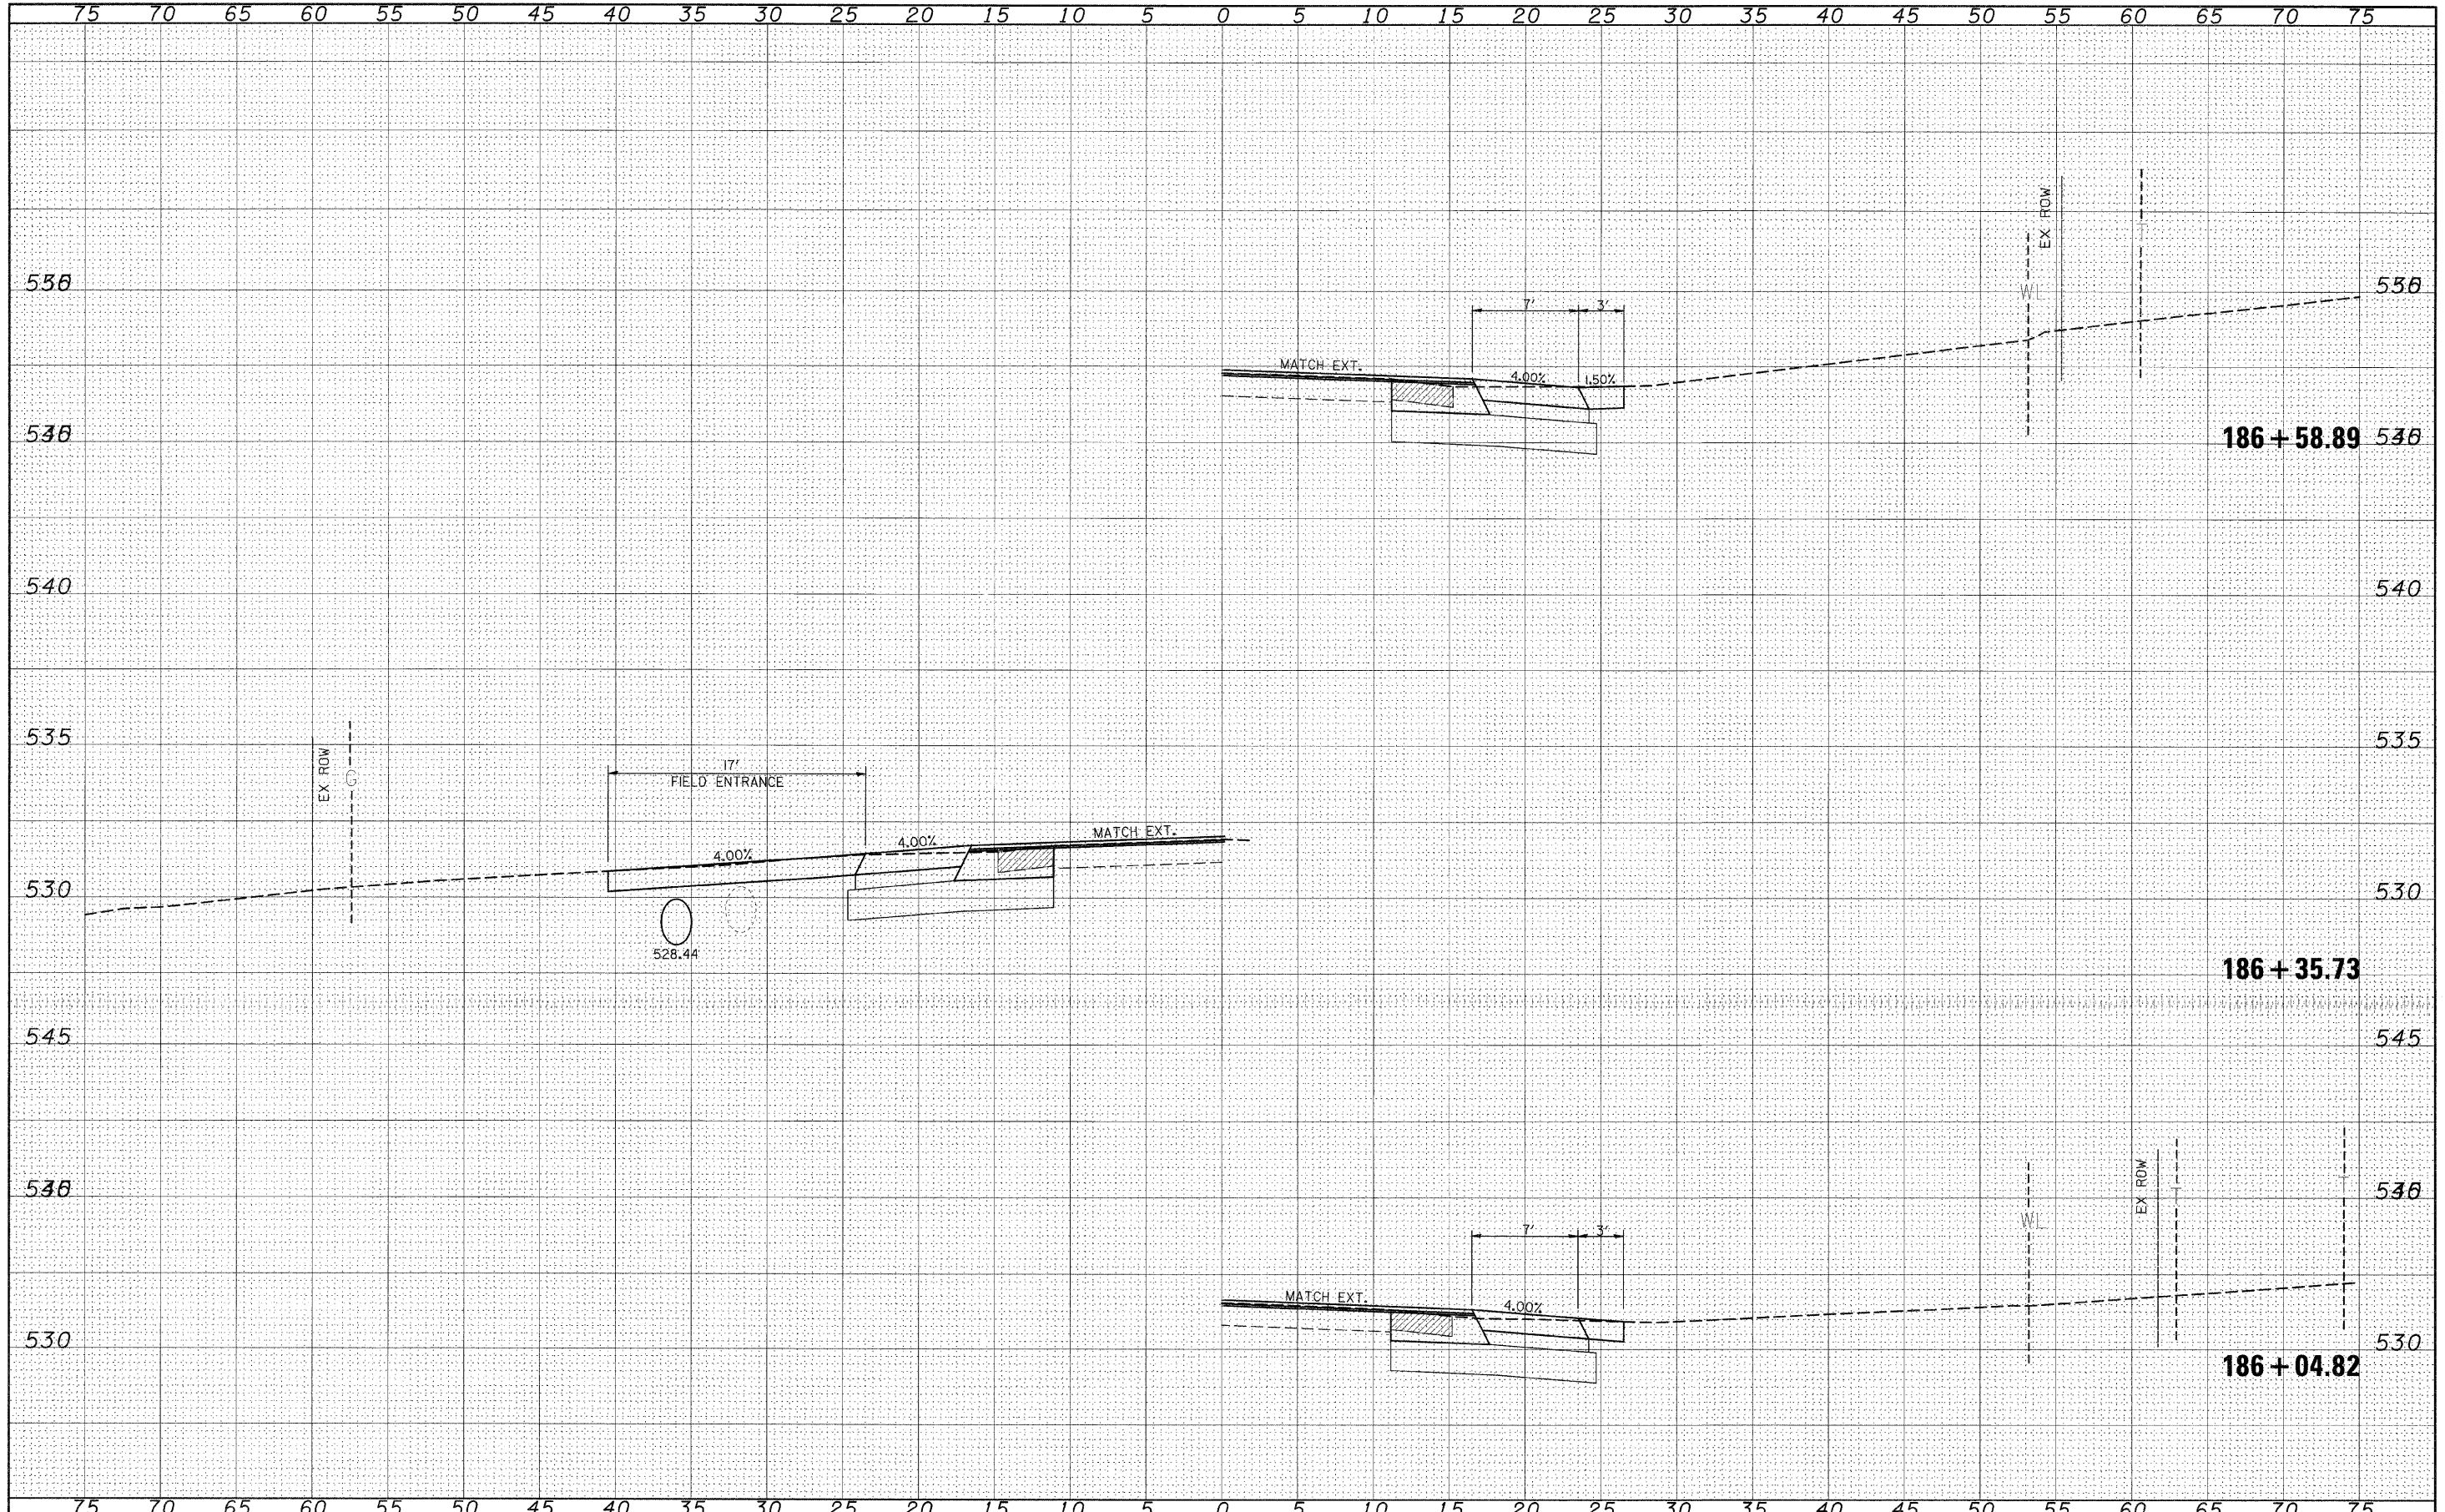

FILE NAME =	USER NAME = #USER#	DESIGNED -	REVISED -
#FILE#		DRAWN -	REVISED -
	PLOT SCALE = #SCALE#	CHECKED -	REVISED -
	PLOT DATE = #DATE#	DATE -	REVISED -

**STATE OF ILLINOIS
 DEPARTMENT OF TRANSPORTATION**

CROSS SECTIONS (SAFETY AREA 2)

SCALE: _____ SHEET NO. ___ OF ___ SHEETS STA. 186+04.82 TO STA. 186+58.89

F.A.P. RTE.	SECTION	COUNTY	TOTAL SHEETS	SHEET NO.
329	17RS-3	MARION	96	81
CONTRACT NO. 76D42				
ILLINOIS FED. AID PROJECT				