


DATE	
BY	
FINAL SURVEY	
NO. _____	
NO. _____	
NO. _____	
NO. _____	
NO. _____	

DATE	
BY	
ORIGINAL SURVEY	
NO. _____	
NO. _____	
NO. _____	
NO. _____	
NO. _____	

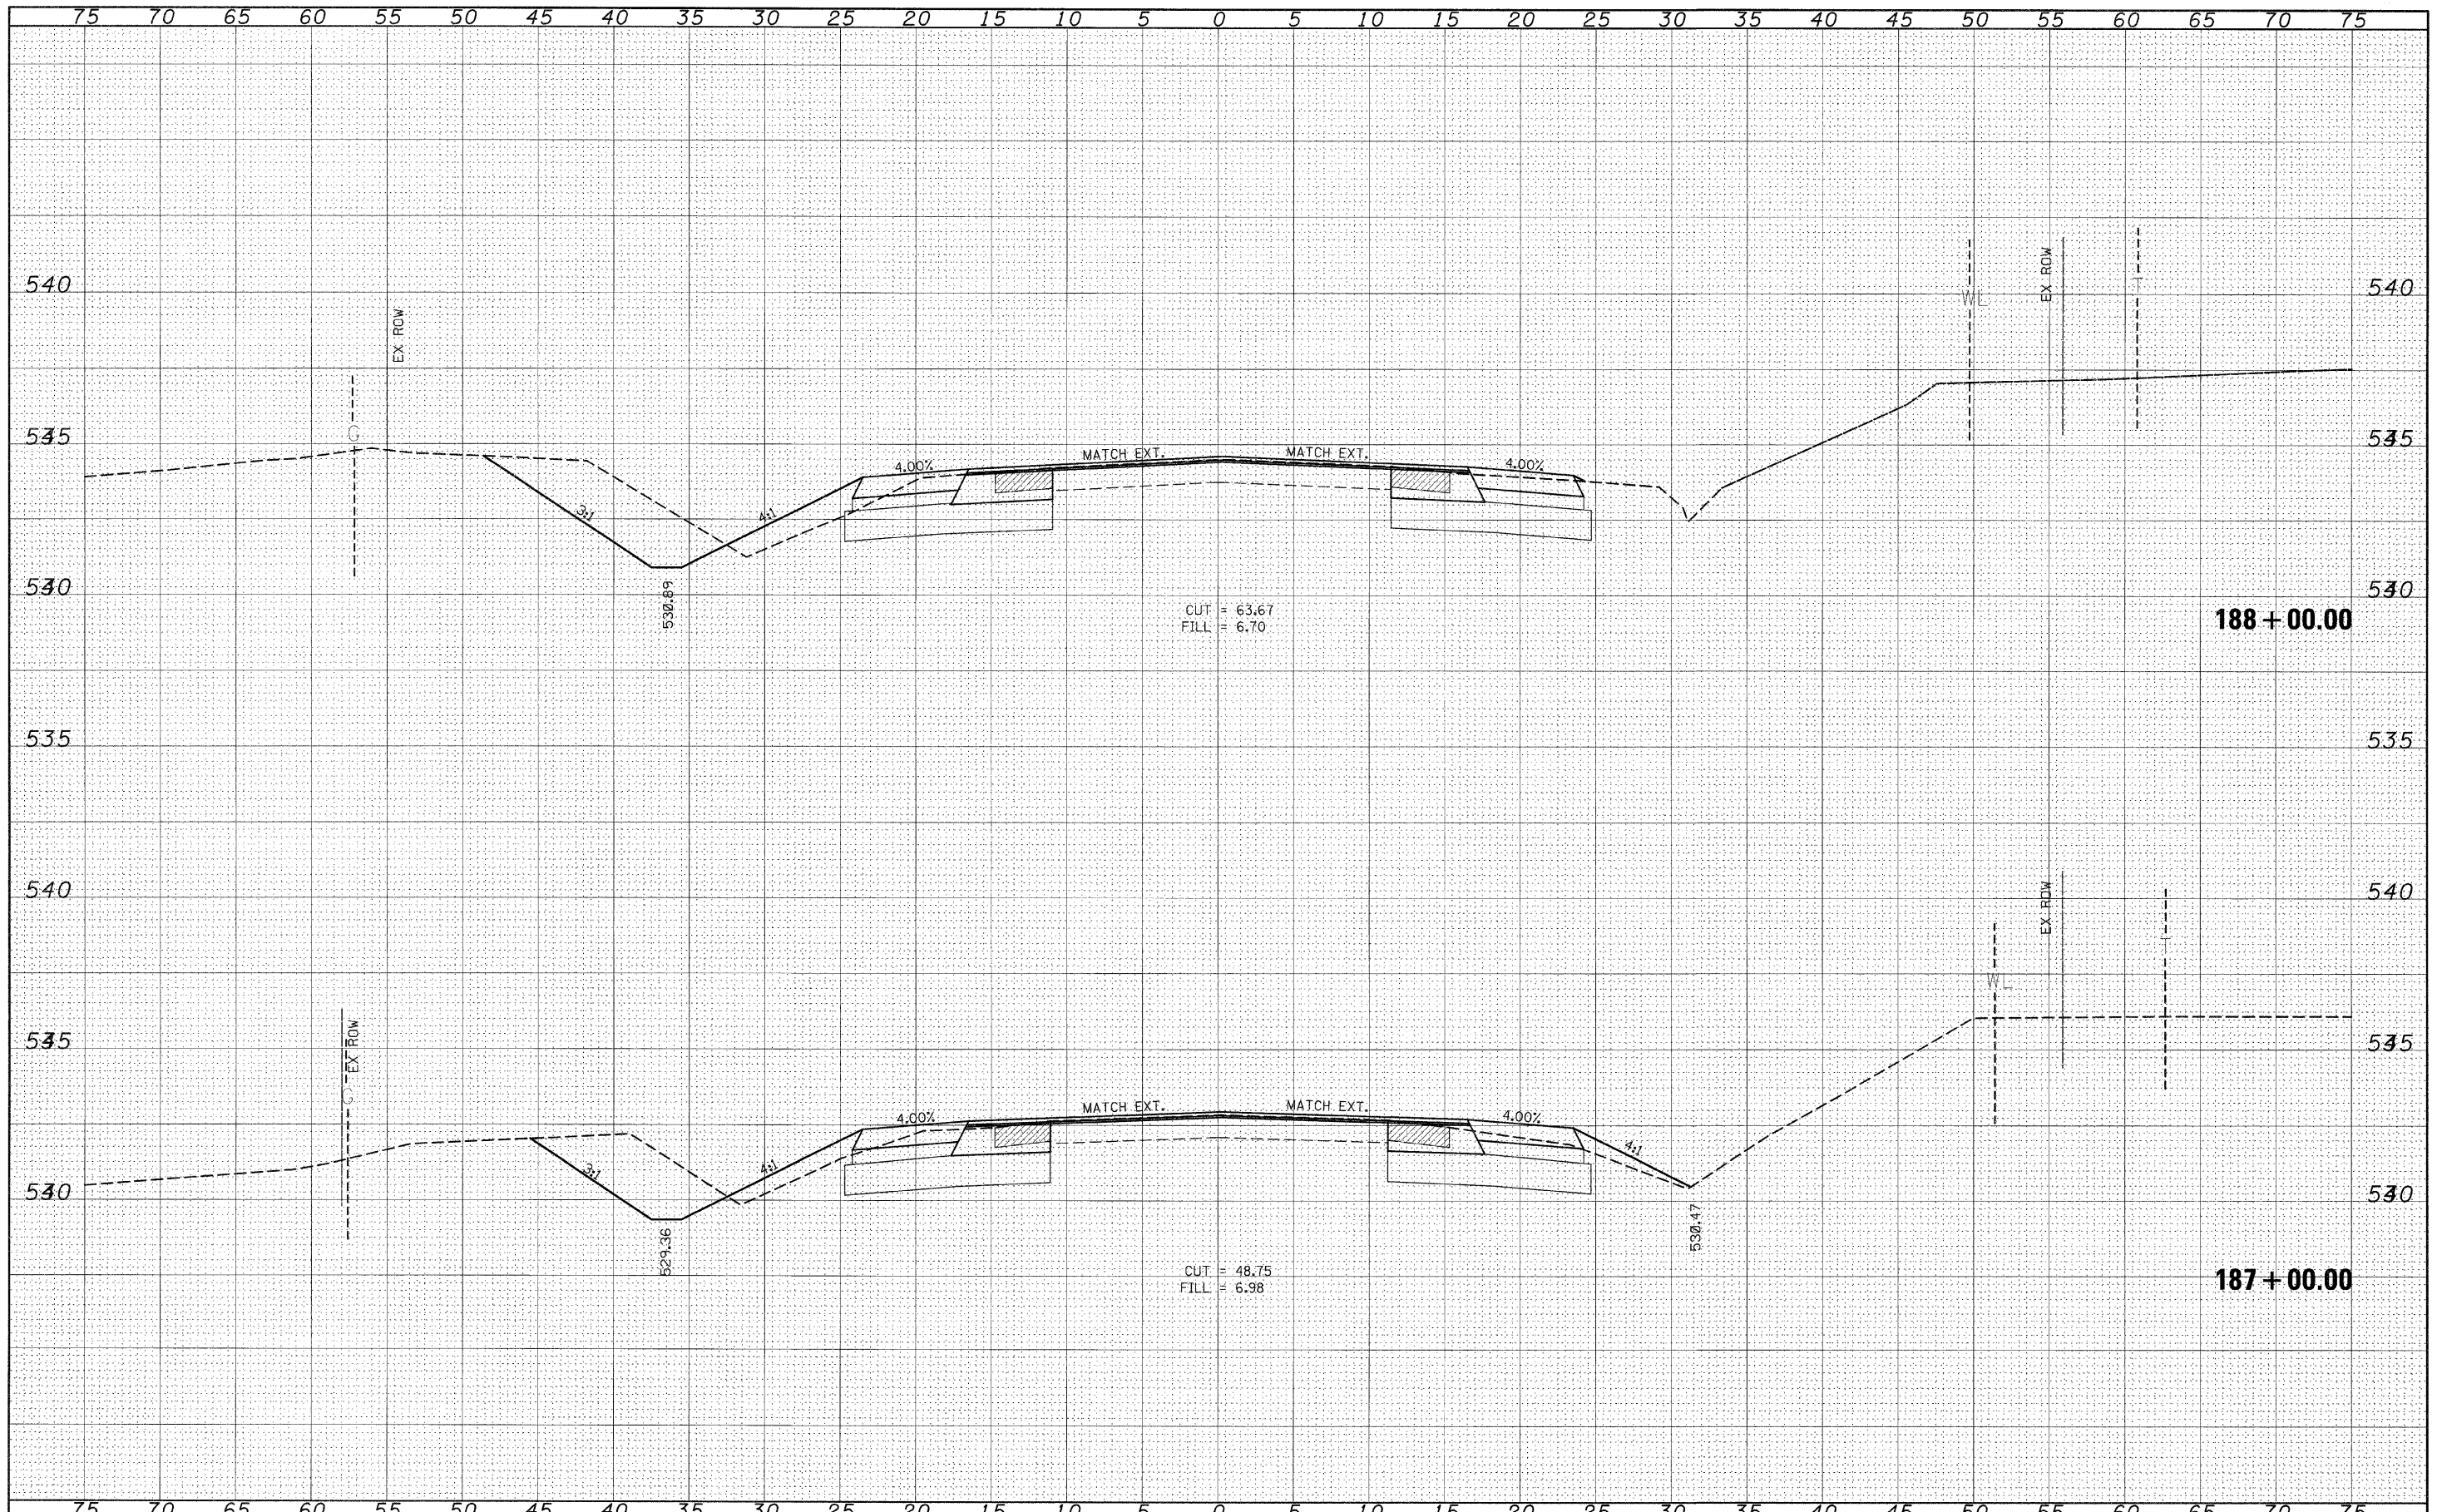

FILE NAME =	USER NAME = #USER#	DESIGNED -	REVISED -	STATE OF ILLINOIS DEPARTMENT OF TRANSPORTATION	CROSS SECTIONS (SAFETY AREA 2)	F.A.P. RTE.	SECTION	COUNTY	TOTAL SHEETS	SHEET NO.	
#FILEL#	PLLOT SCALE = #SCALE#	DRAWN -	REVISED -			329	17RS-3	MARION	96	82	
	PLLOT DATE = #DATE#	CHECKED -	REVISED -			SCALE: _____ SHEET NO. ____ OF ____ SHEETS STA. 187+00.00 TO STA. 188+00.00		CONTRACT NO. 76D42			
		DATE -	REVISED -			ILLINOIS FED. AID PROJECT					