


DATE	
BY	
SURVEYED	
SYMBOLS	
TEMPLATE	
NOTE BOOK	
AREAS CHECKED	
NO.	

DATE	
BY	
SURVEYED	
SYMBOLS	
TEMPLATE	
NOTE BOOK	
AREAS CHECKED	
NO.	

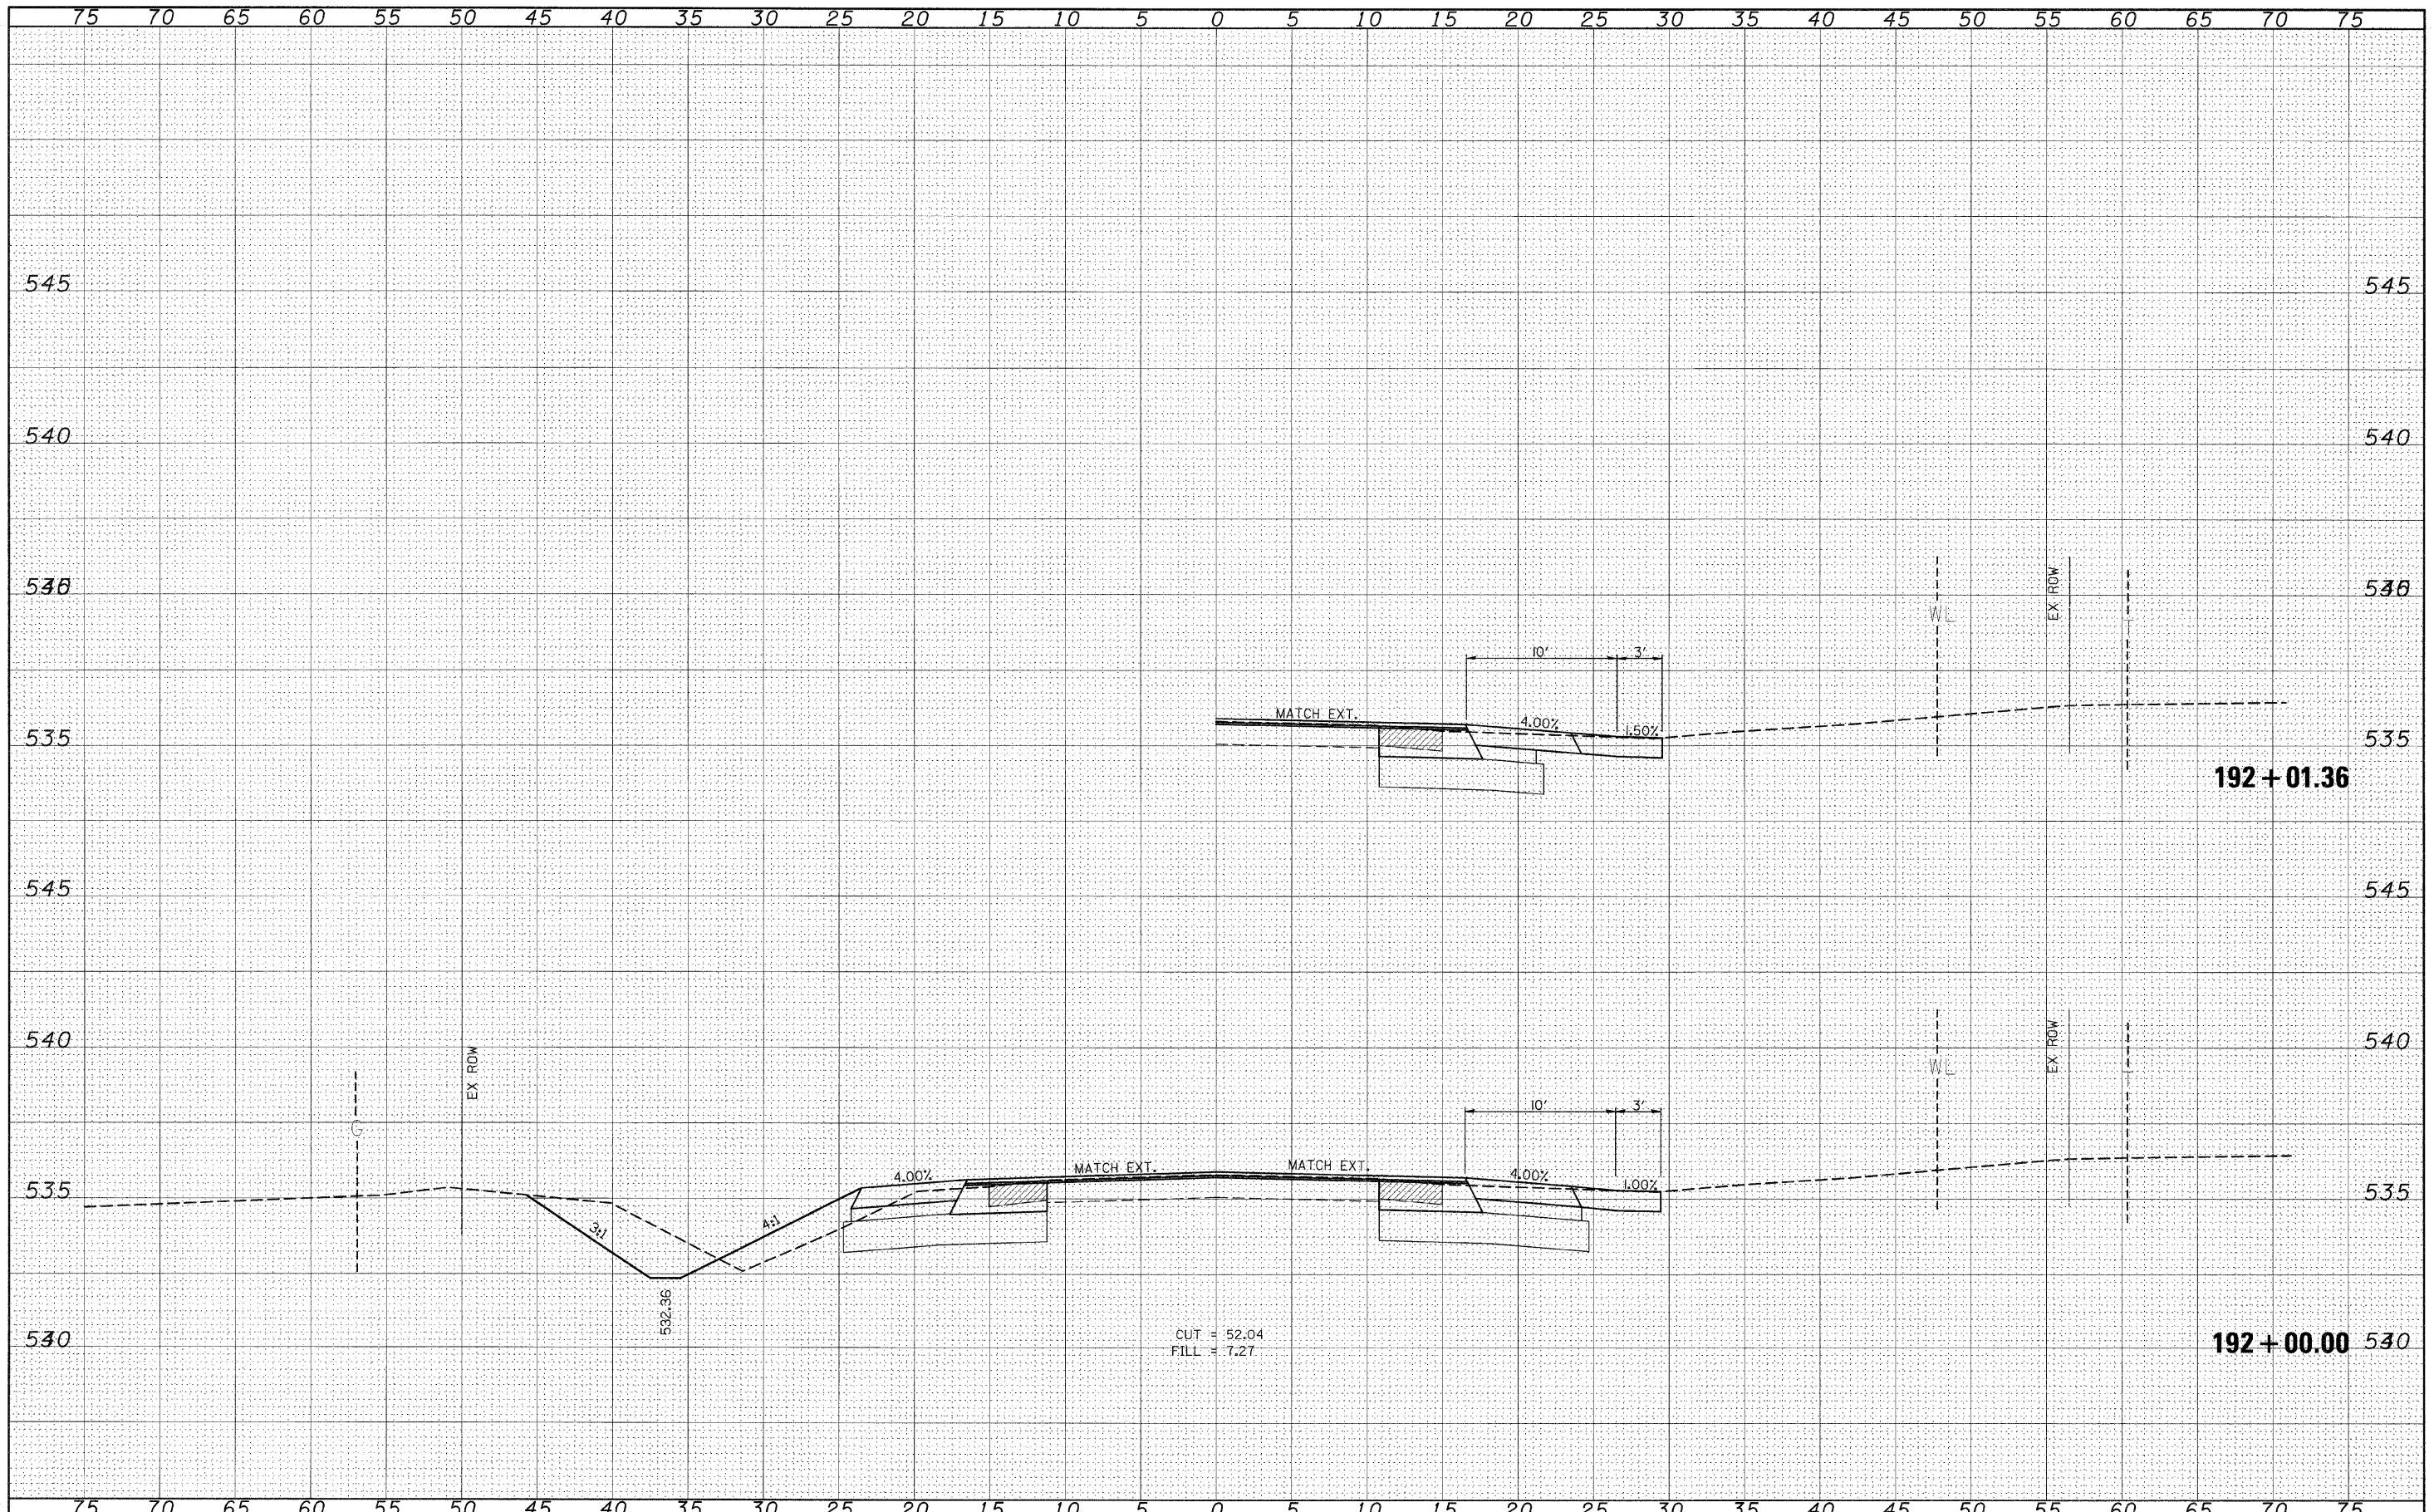

FILE NAME =	USER NAME = #USER#	DESIGNED -	REVISED -	STATE OF ILLINOIS DEPARTMENT OF TRANSPORTATION	CROSS SECTIONS (SAFETY AREA 2)	F.A.P. RTE.	SECTION	COUNTY	TOTAL SHEETS	SHEET NO.	
#FILE#		DRAWN -	REVISED -			329	17RS-3	MARION	96	86	
PLOT SCALE = #SCALE#		CHECKED -	REVISED -			CONTRACT NO. 7642		ILLINOIS FED. AID PROJECT			
PLOT DATE = #DATE#		DATE -	REVISED -			SCALE: _____ SHEET NO. ___ OF ___ SHEETS STA. 192+00.00 TO STA. 192+01.36					