


DATE _____
 BY _____
 SURVEYED _____
 SURVEY _____
 NOTE BOOK _____
 TEMPLATE _____
 AREAS CHECKED _____
 NO. _____

DATE _____
 BY _____
 SURVEYED _____
 SURVEY _____
 NOTE BOOK _____
 TEMPLATE _____
 AREAS CHECKED _____
 NO. _____

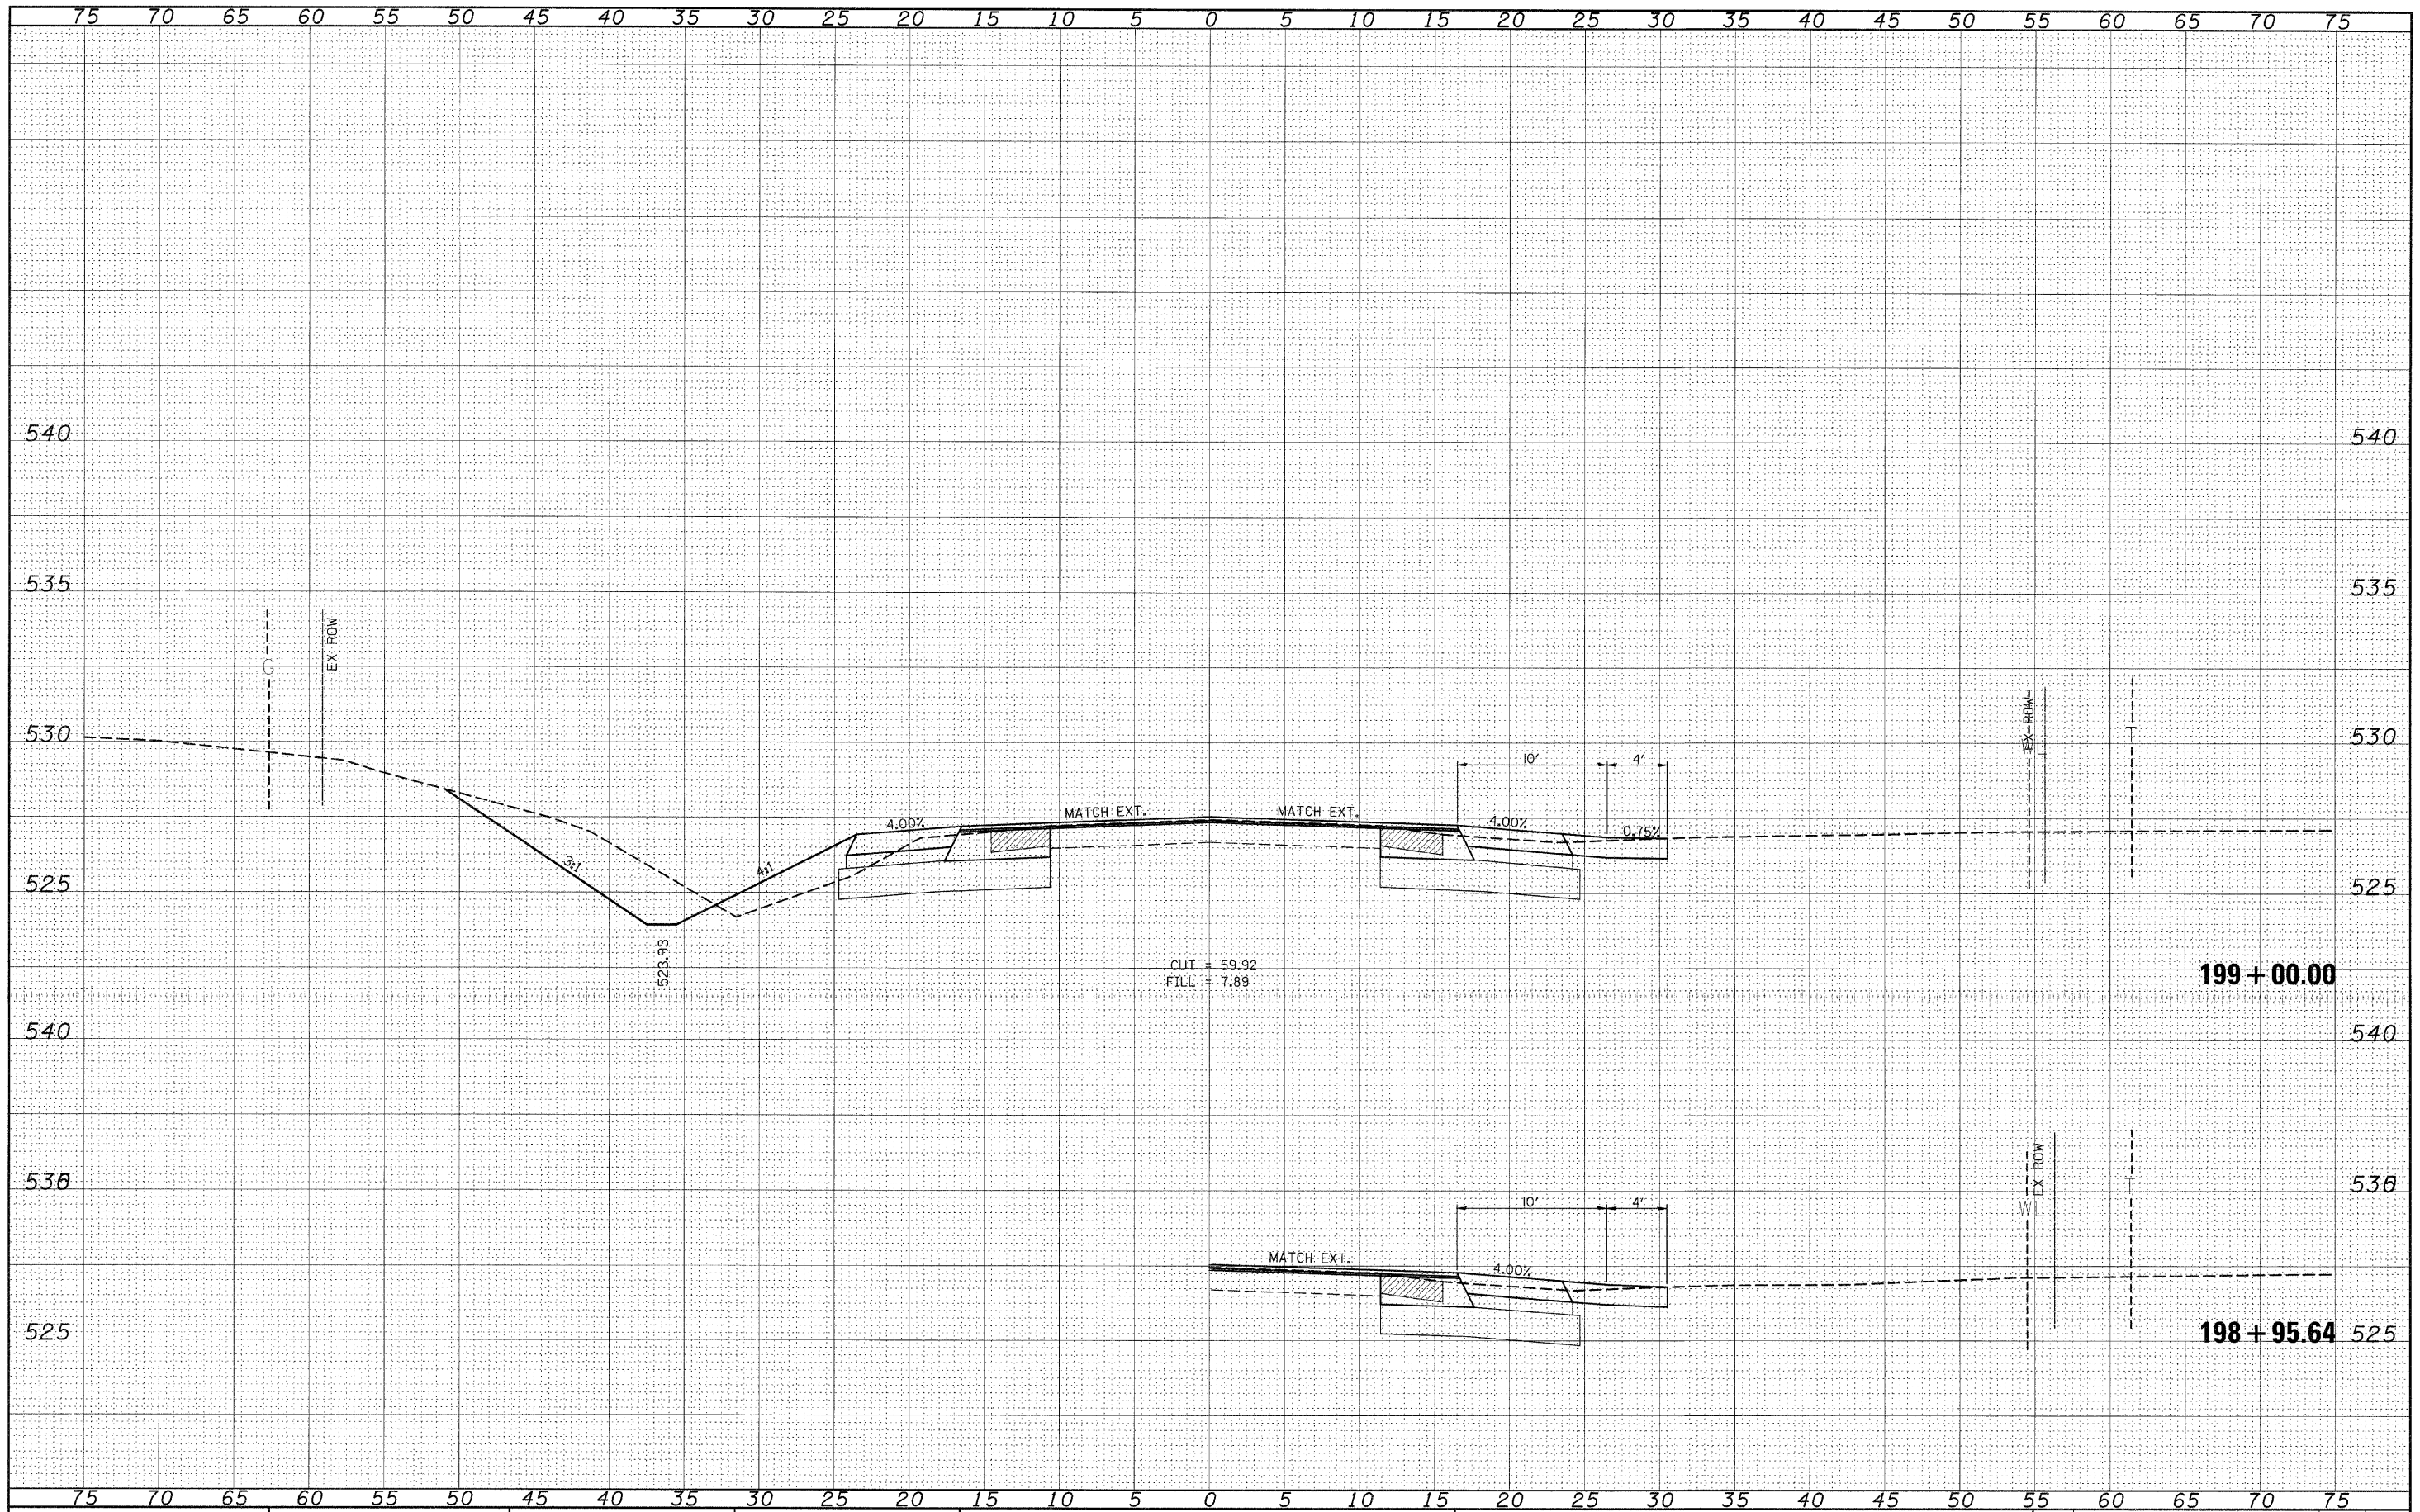

FILE NAME =	USER NAME = *USER*	DESIGNED -	REVISIED -	STATE OF ILLINOIS DEPARTMENT OF TRANSPORTATION	CROSS SECTIONS (SAFETY AREA 2)		F.A.P. RTE. 329	SECTION 17RS-3	COUNTY MARION	TOTAL SHEETS 96	SHEET NO. 93
*FILEL#	PLCT SCALE = *SCALE#	DRAWN -	REVISIED -		SCALE: _____	SHEET NO. ___ OF ___ SHEETS	STA. 198+95.64 TO STA. 199+00.00	CONTRACT NO. 76D42		ILLINOIS FED. AID PROJECT	
	PLCT DATE = *DATE#	CHECKED -	REVISIED -								
		DATE -	REVISIED -								