


MATCH LINE STA. 150 + 86

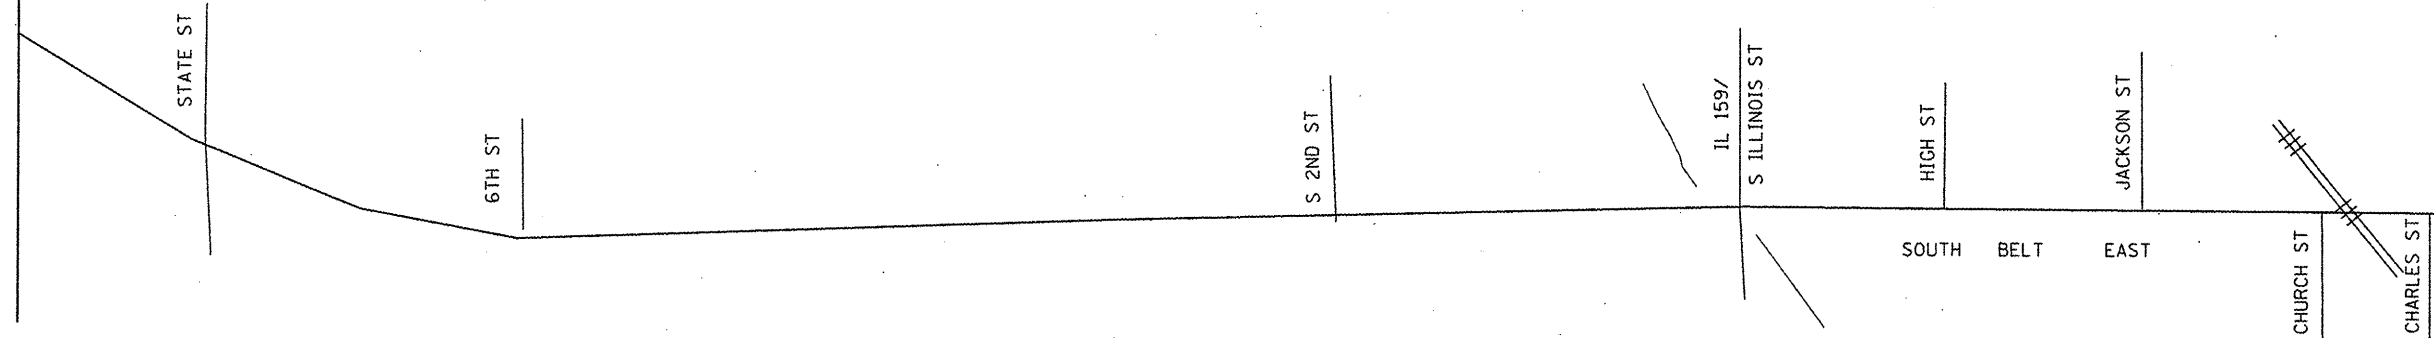

MATCH LINE STA. 198 + 04

FILE NAME = c:\pwwork\VPWIDOT\KARLASAL\d0159566\d08	USER NAME = kerlosal 8d44+sh+plen.dgn	DESIGNED - ---	REVISED - ---
	PLOT SCALE = 107.3171' / IN.	DRAWN - ---	REVISED - ---
	PLOT DATE = 3/3/2010	CHECKED - ---	REVISED - ---
		DATE - ---	REVISED - ---

**STATE OF ILLINOIS
DEPARTMENT OF TRANSPORTATION**

LOCATION MAP		
SCALE: 1/8" = 1' - 0"	SHEET NO. 11 OF 37 SHEETS	STA. 150+86 TO STA. 198+04

F.A.J. RTE. 9251	SECTION 26-1B5-3	COUNTY ST. CLAIR	TOTAL SHEETS 37	SHEET NO. 11
FED. ROAD DIST. NO. 1 ILLINOIS FED. AID PROJECT			CONTRACT NO. 76D44	