


**MATCH LINE STA. 198 + 04**

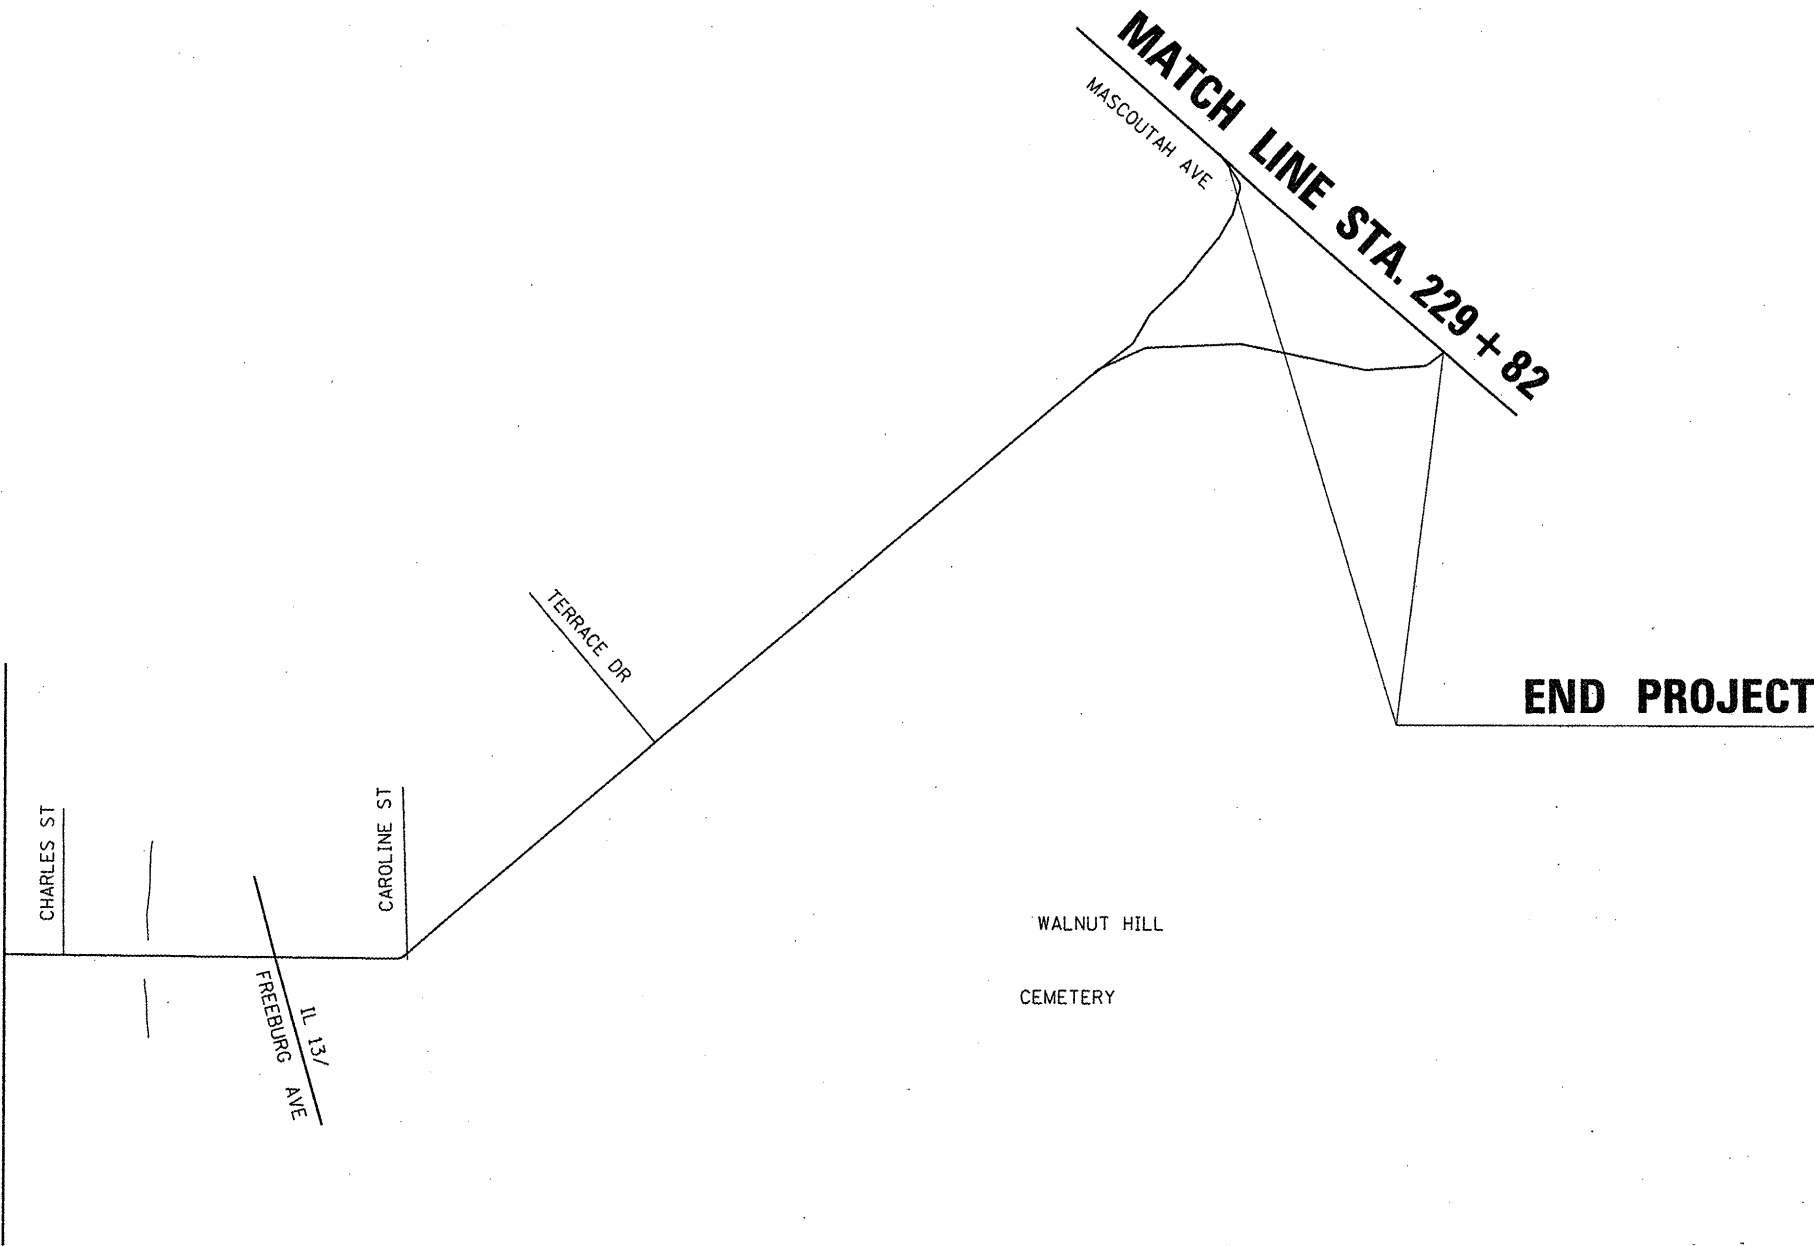

FILE NAME =	USER NAME = karlesol	DESIGNED -	REVISED -
c:\pwork\FWIDOT\KARLASAL\0155566\d876444-sht-plan.dgn		DRAWN -	REVISED -
	PLOT SCALE = 187.3171 / IN.	CHECKED -	REVISED -
	PLOT DATE = 3/3/2010	DATE -	REVISED -

**STATE OF ILLINOIS  
DEPARTMENT OF TRANSPORTATION**

**LOCATION MAP**

SCALE: NA SHEET NO. OF SHEETS STA. 198+04 TO STA. 229+82

F.A.U. RTE.	SECTION	COUNTY	TOTAL SHEETS	SHEET NO.
9251	26-JBS-3	ST. CLAIR	37	12
CONTRACT NO. 76D44			ILLINOIS FED. AID PROJECT	