



TYPICAL SECTION

MM 0.00 - 1.39
 MM 1.94 - 2.02
 MM 2.17 - 3.83
 BRIDGE OMISSION: MM 0.20 - 0.27
 BRIDGE OMISSION: MM 1.00 - 1.06

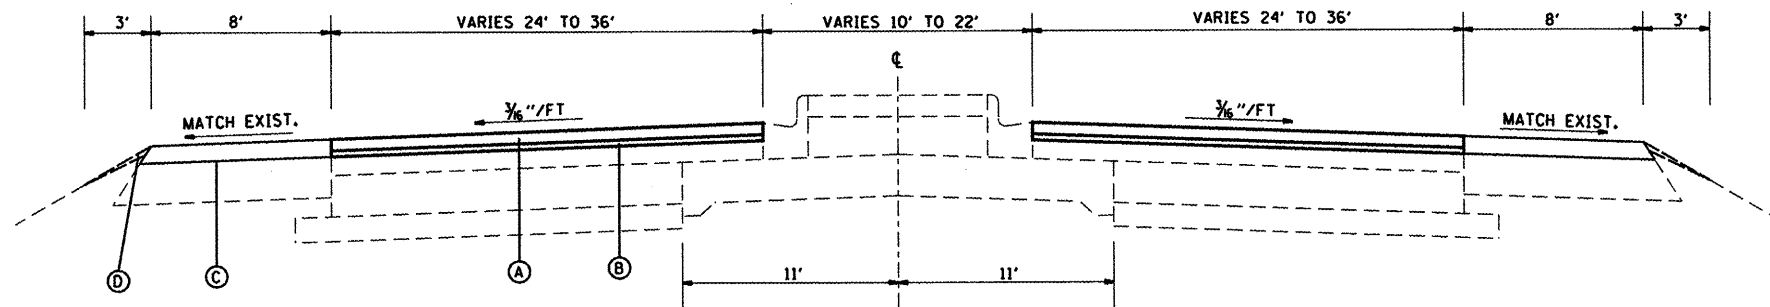

TYPICAL SECTION

MM 1.39 - 1.94 (New Poag Road)

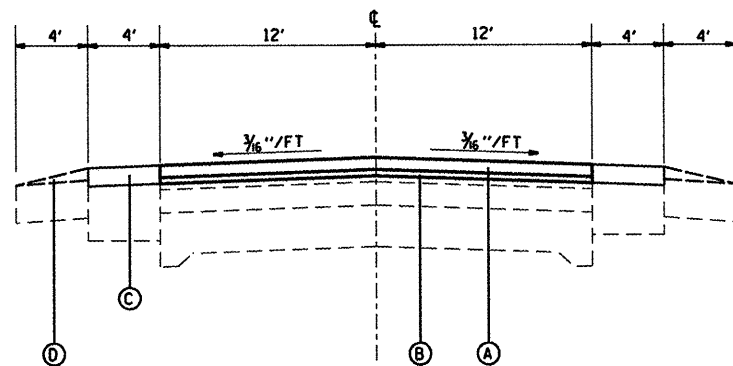

TYPICAL SECTION

MM 2.02 - 2.17
 BRIDGE OMISSION: MM 2.06 - 2.13

LEGEND

- (A) PROP. HMA SURFACE COURSE, MIX "D", N90, 1-1/2"
- (B) PROP. LEVELING BINDER (MM), N90, 3/4"
- (C) PROP. HMA SHOULDERS, 2-1/4"
- (D) PROP. AGGREGATE WEDGE SHOULDER, TYPE B

FILE NAME =	USER NAME = #USER#	DESIGNED -	REVISED -
#FILE#		DRAWN -	REVISED -
	PLOT SCALE = #SCALE#	CHECKED -	REVISED -
	PLOT DATE = #DATE#	DATE -	REVISED -

STATE OF ILLINOIS
 DEPARTMENT OF TRANSPORTATION

PROPOSED TYPICAL SECTIONS

SCALE: SHEET NO. 1 OF 3 SHEETS STA. TO STA.

F.A.P. RTE.	SECTION	COUNTY	TOTAL SHEETS	SHEET NO.
582	14,5RS	MADISON	71	8
FED. ROAD DIST. NO. ILLINOIS FED. AID PROJECT			CONTRACT NO. 76D47	