


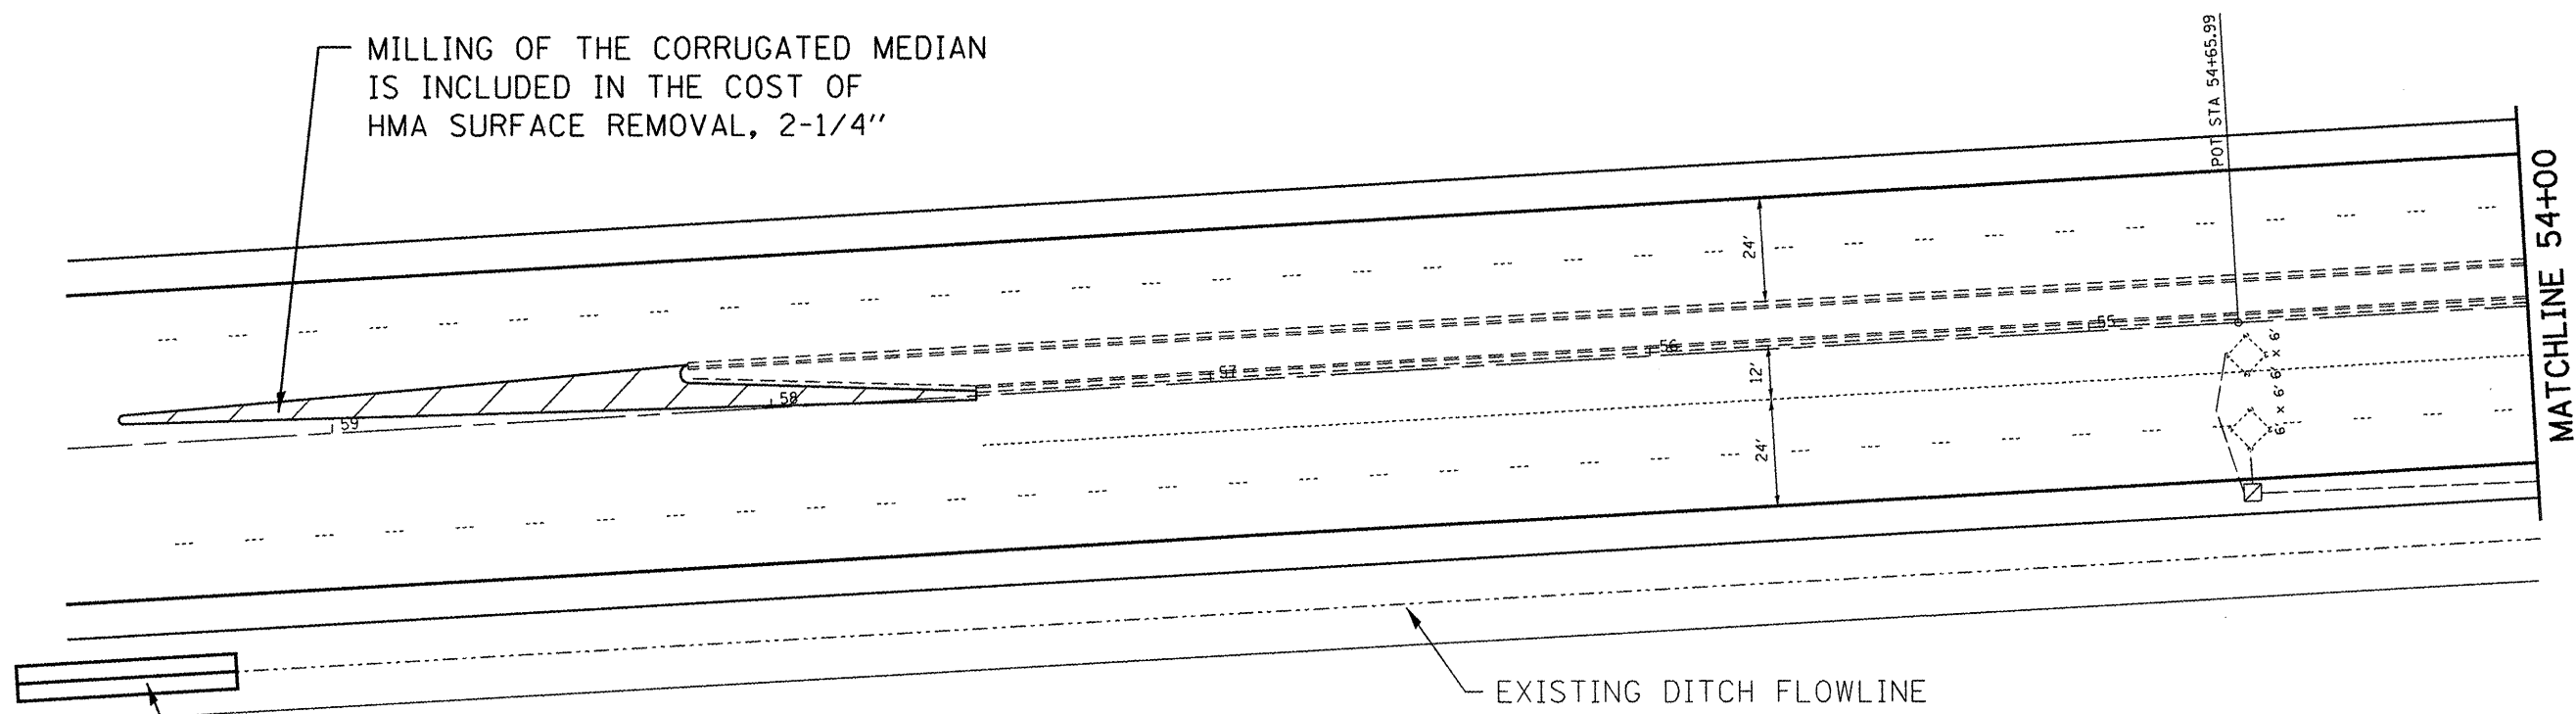

MILLING OF THE CORRUGATED MEDIAN
IS INCLUDED IN THE COST OF
HMA SURFACE REMOVAL, 2-1/4"




MATCHLINE 54+00

PROP. DBL. 48" CMP, 50' EACH
FLOWLINE OF THE DITCH IS NOT TO CHANGE.

AGGREGATE SURFACE COURSE, TYPE B (6") = 20 TONS
FURNISHED EXCAVATION = 16 CU YDS

EXISTING DITCH FLOWLINE

FIELD

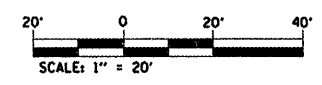

| | | | | | | | | | | | | |
|-----------------------|----------------------|------------|-----------|---|-------------------------------------|--------------------------|-----------------------|---------------------|---------------------|---------------------------|---------------------------|--|
| FILE NAME = #FILE# | USER NAME = #USER# | DESIGNED - | REVISED - | STATE OF ILLINOIS DEPARTMENT OF TRANSPORTATION | PLAN SHEET NEW POAG ROAD | | F.A.P. RTE. 582 | SECTION (4,5) RS | COUNTY MADISON | TOTAL SHEETS 71 | SHEET NO. 16 | |
| | PLOT SCALE = #SCALE# | DRAWN - | REVISED - | | SCALE: 20'-1" | SHEET NO. 1 OF 20 SHEETS | STA. | TO STA. | FED. ROAD DIST. NO. | ILLINOIS FED. AID PROJECT | CONTRACT NO. 76D47 | |
| | PLOT DATE = #DATE# | CHECKED - | REVISED - | | | | | | | | | |
| | | DATE - | REVISED - | | | | | | | | | |