



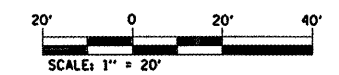

MATCHLINE 571+00

MATCHLINE 565+00

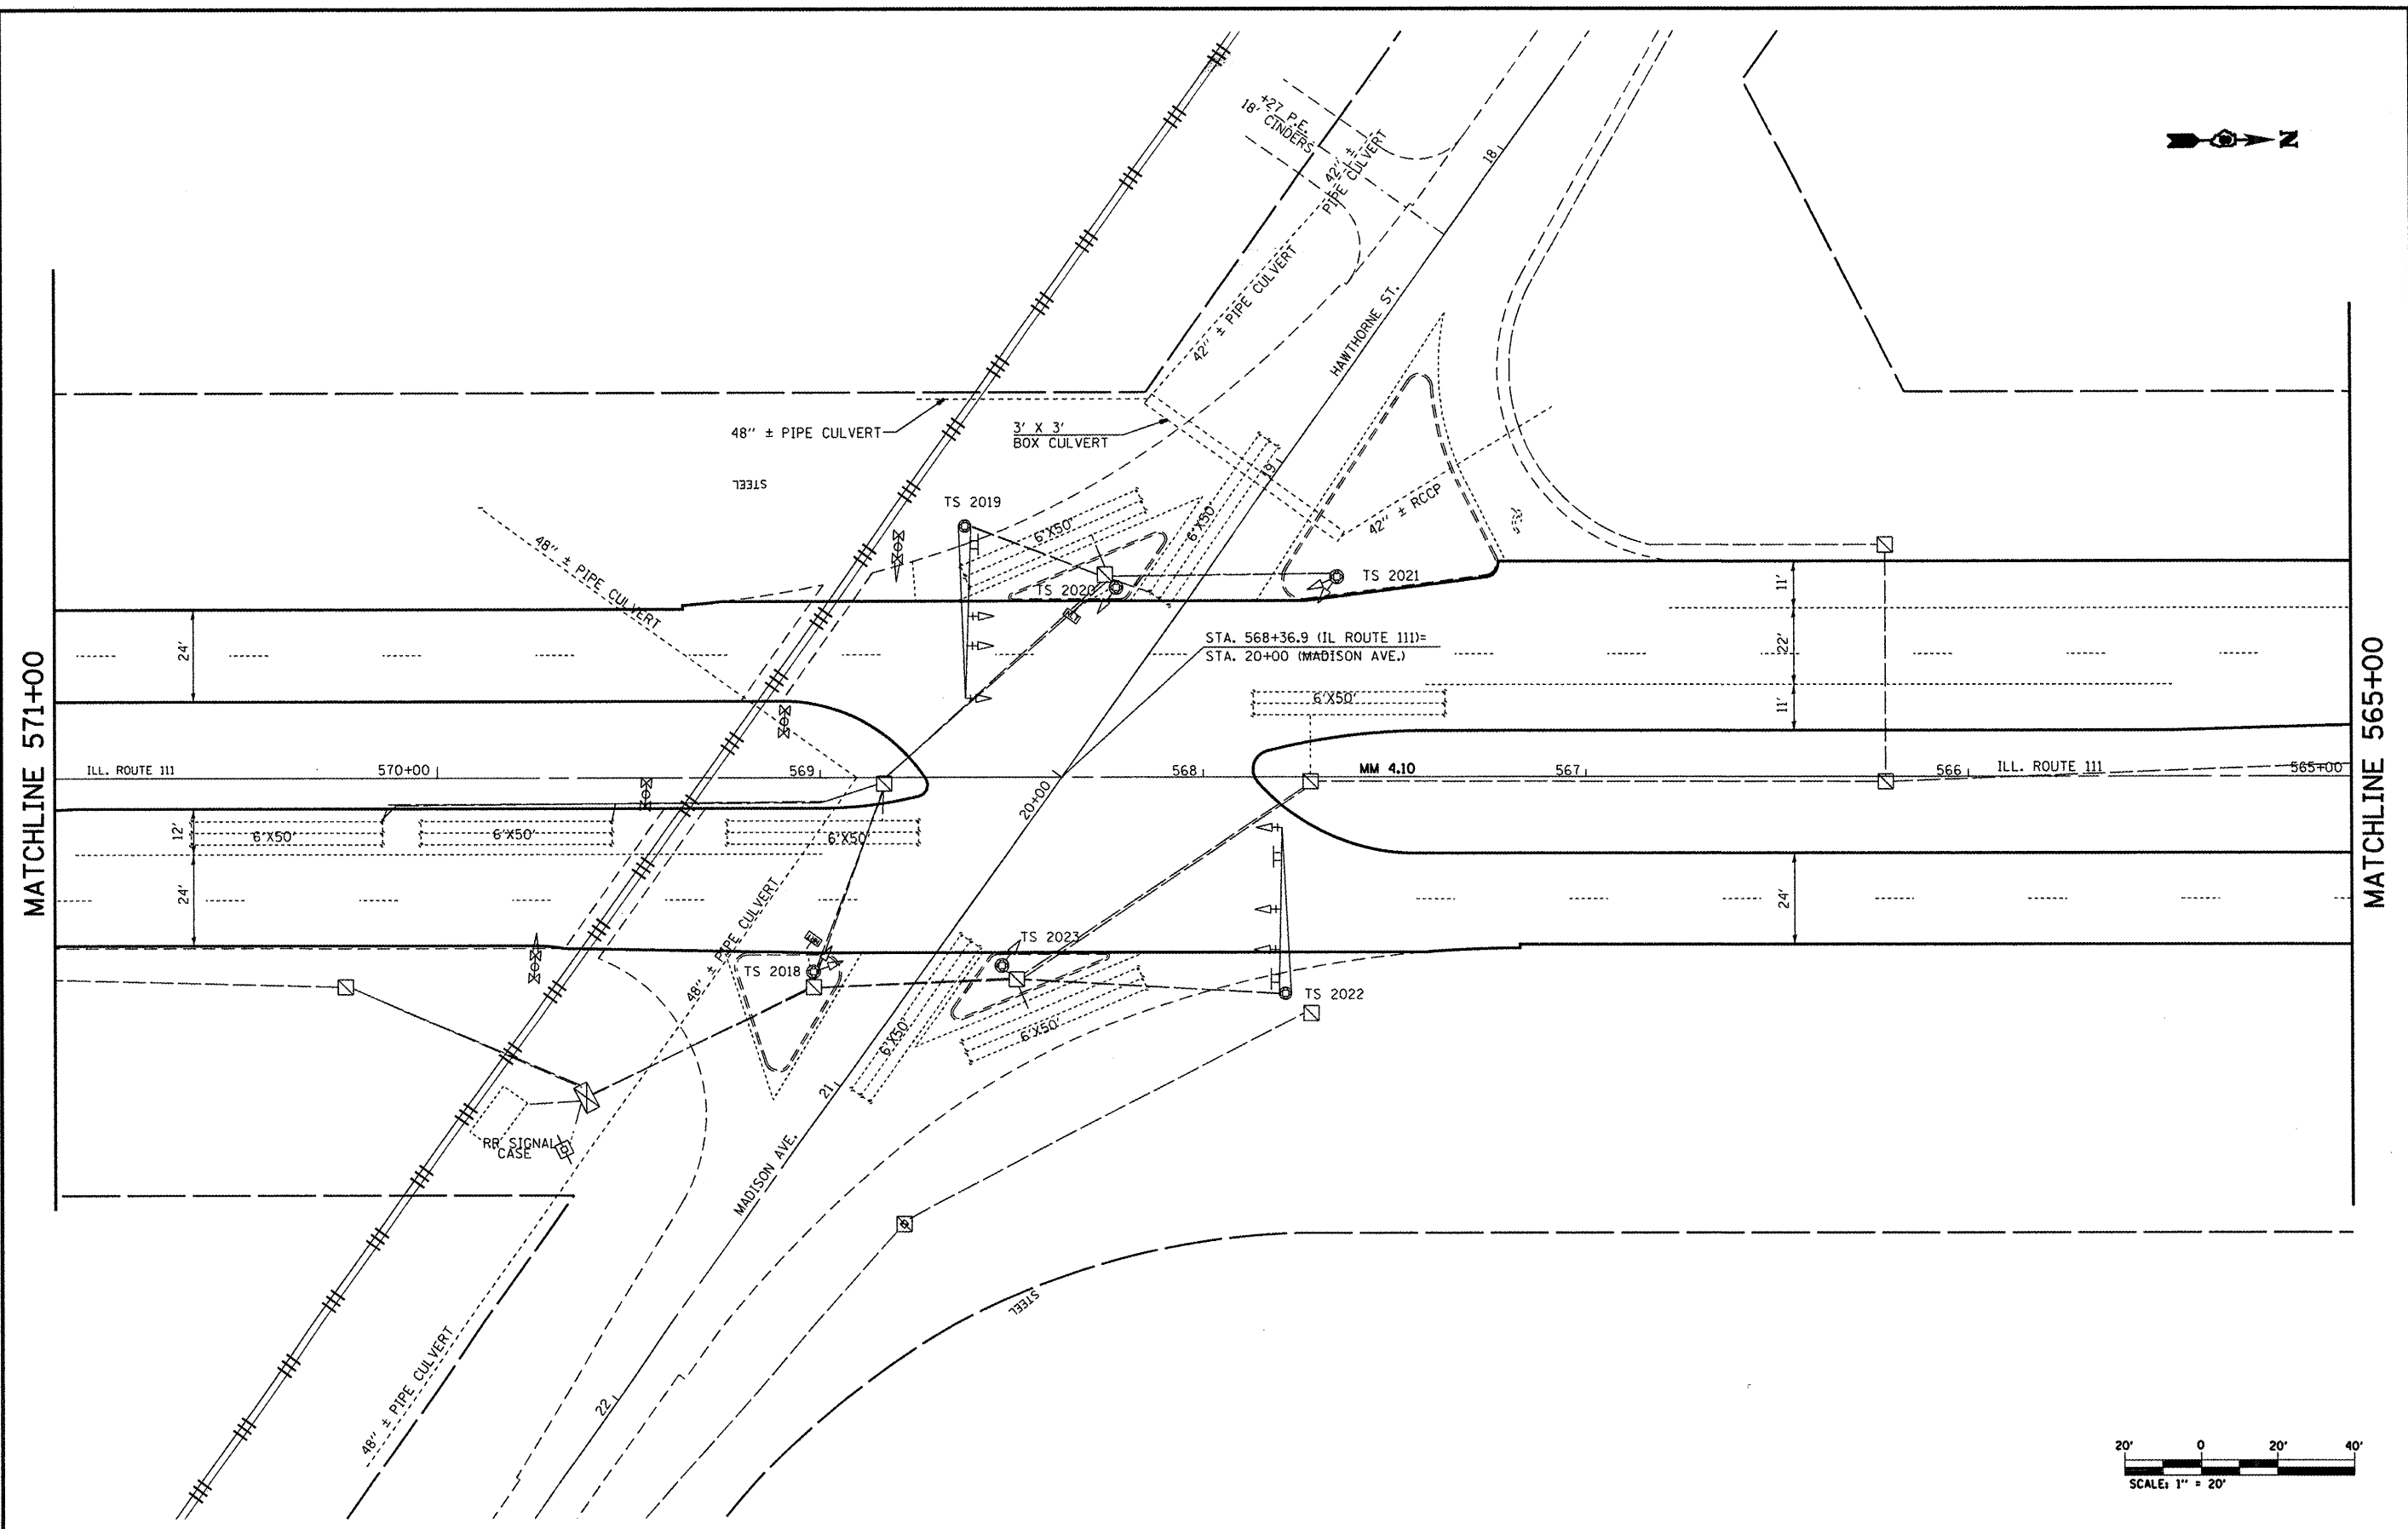

FILE NAME =	USER NAME = #USER#	DESIGNED -	REVISED -	STATE OF ILLINOIS DEPARTMENT OF TRANSPORTATION	PLAN SHEET MADISON AVE/HAWTHORNE ST.		F.A.P. RTE.	SECTION	COUNTY	TOTAL SHEETS	SHEET NO.		
#FILE#		DRAWN -	REVISED -		SCALE: 20'-1"	SHEET NO. 4 OF 20 SHEETS	STA.	TO STA.	582	(4,5)RS	MADISON	71	19
		CHECKED -	REVISED -						CONTRACT NO. 76047				
		DATE -	REVISED -						ILLINOIS FED. AID PROJECT				