



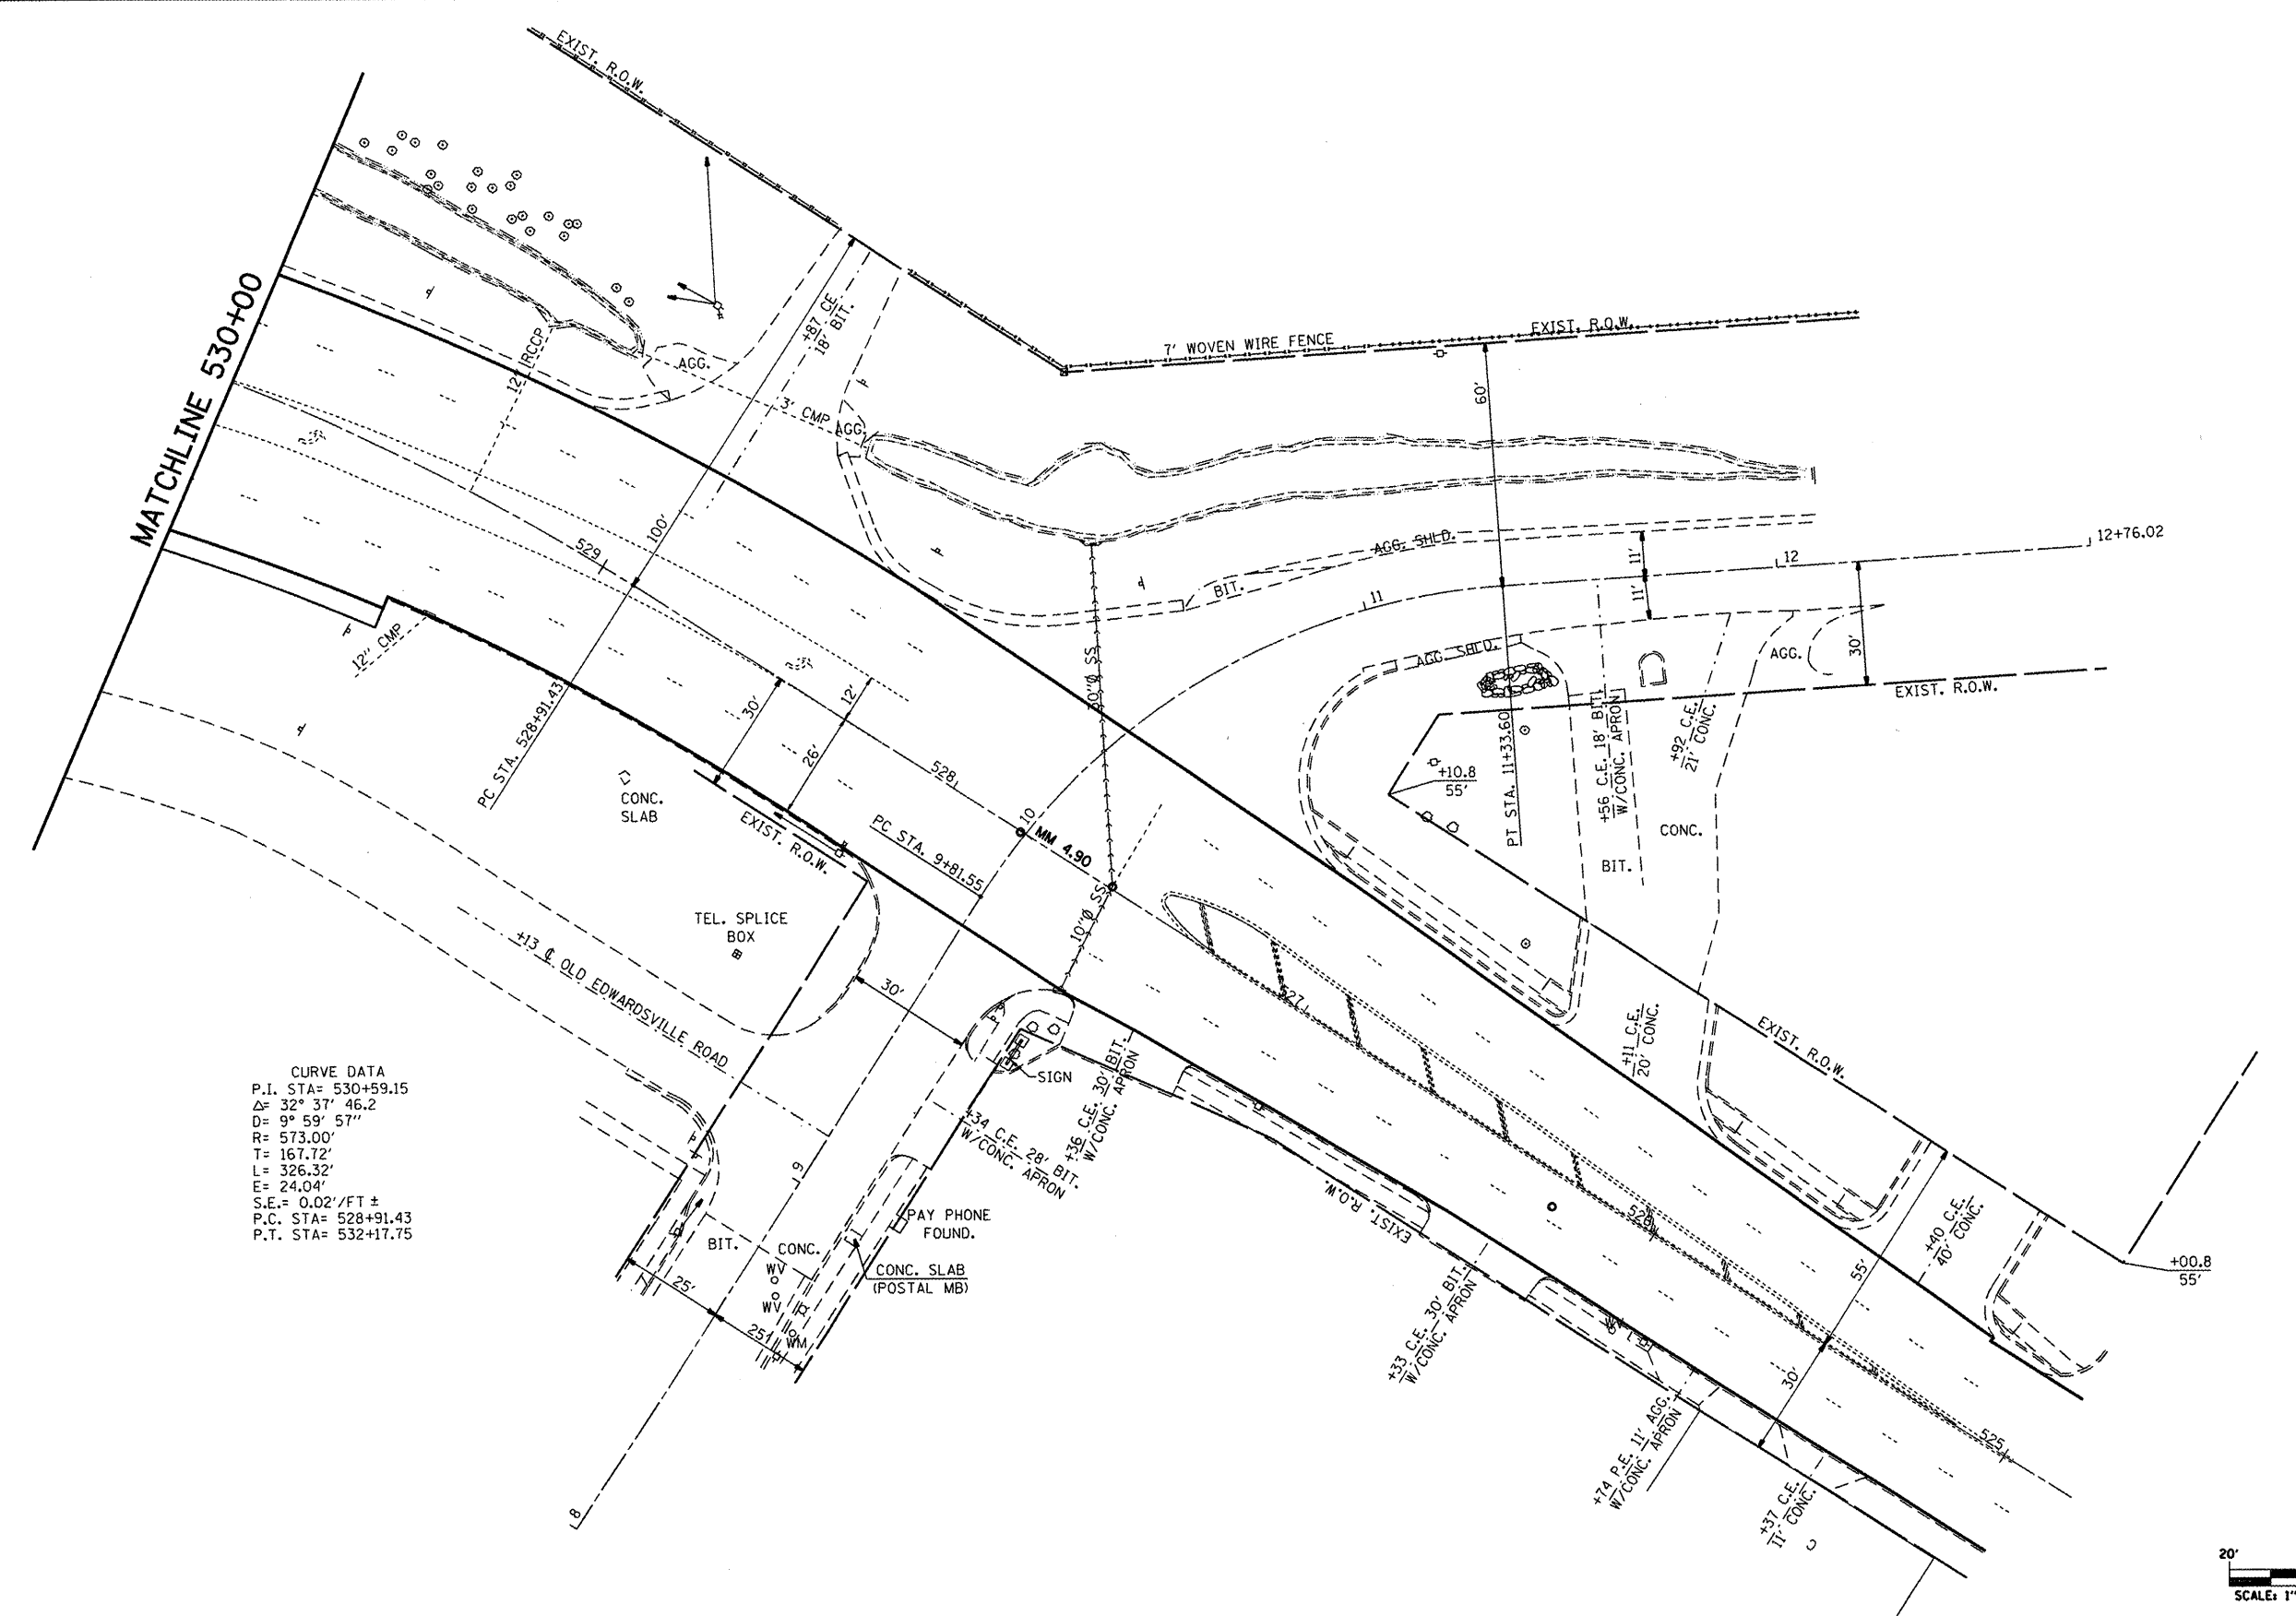

MATCHLINE 530+00

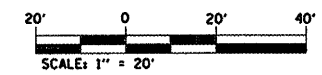

CURVE DATA
 P.I. STA= 530+59.15
 Δ= 32° 37' 46.2
 D= 9° 59' 57"
 R= 573.00'
 T= 167.72'
 L= 326.32'
 E= 24.04'
 S.E.= 0.02'/FT ±
 P.C. STA= 528+91.43
 P.T. STA= 532+17.75



FILE NAME =
 #FILE#

USER NAME = #USER#
 PLOT SCALE = #SCALE#
 PLOT DATE = #DATE#

DESIGNED -
 DRAWN -
 CHECKED -
 DATE -

REVISED -
 REVISED -
 REVISED -
 REVISED -

STATE OF ILLINOIS
 DEPARTMENT OF TRANSPORTATION

PLAN SHEET
 SEVENTH ST.
 SCALE: 20'±1" SHEET NO. 9 OF 20 SHEETS STA. TO STA.

F.A.P. RTE.	SECTION	COUNTY	TOTAL SHEETS	SHEET NO.
582	14,5RS	MADISON	71	24
CONTRACT NO. 76D47				
FED. ROAD DIST. NO. [ILLINOIS] FED. AID PROJECT				