





MATCHLINE 503+00

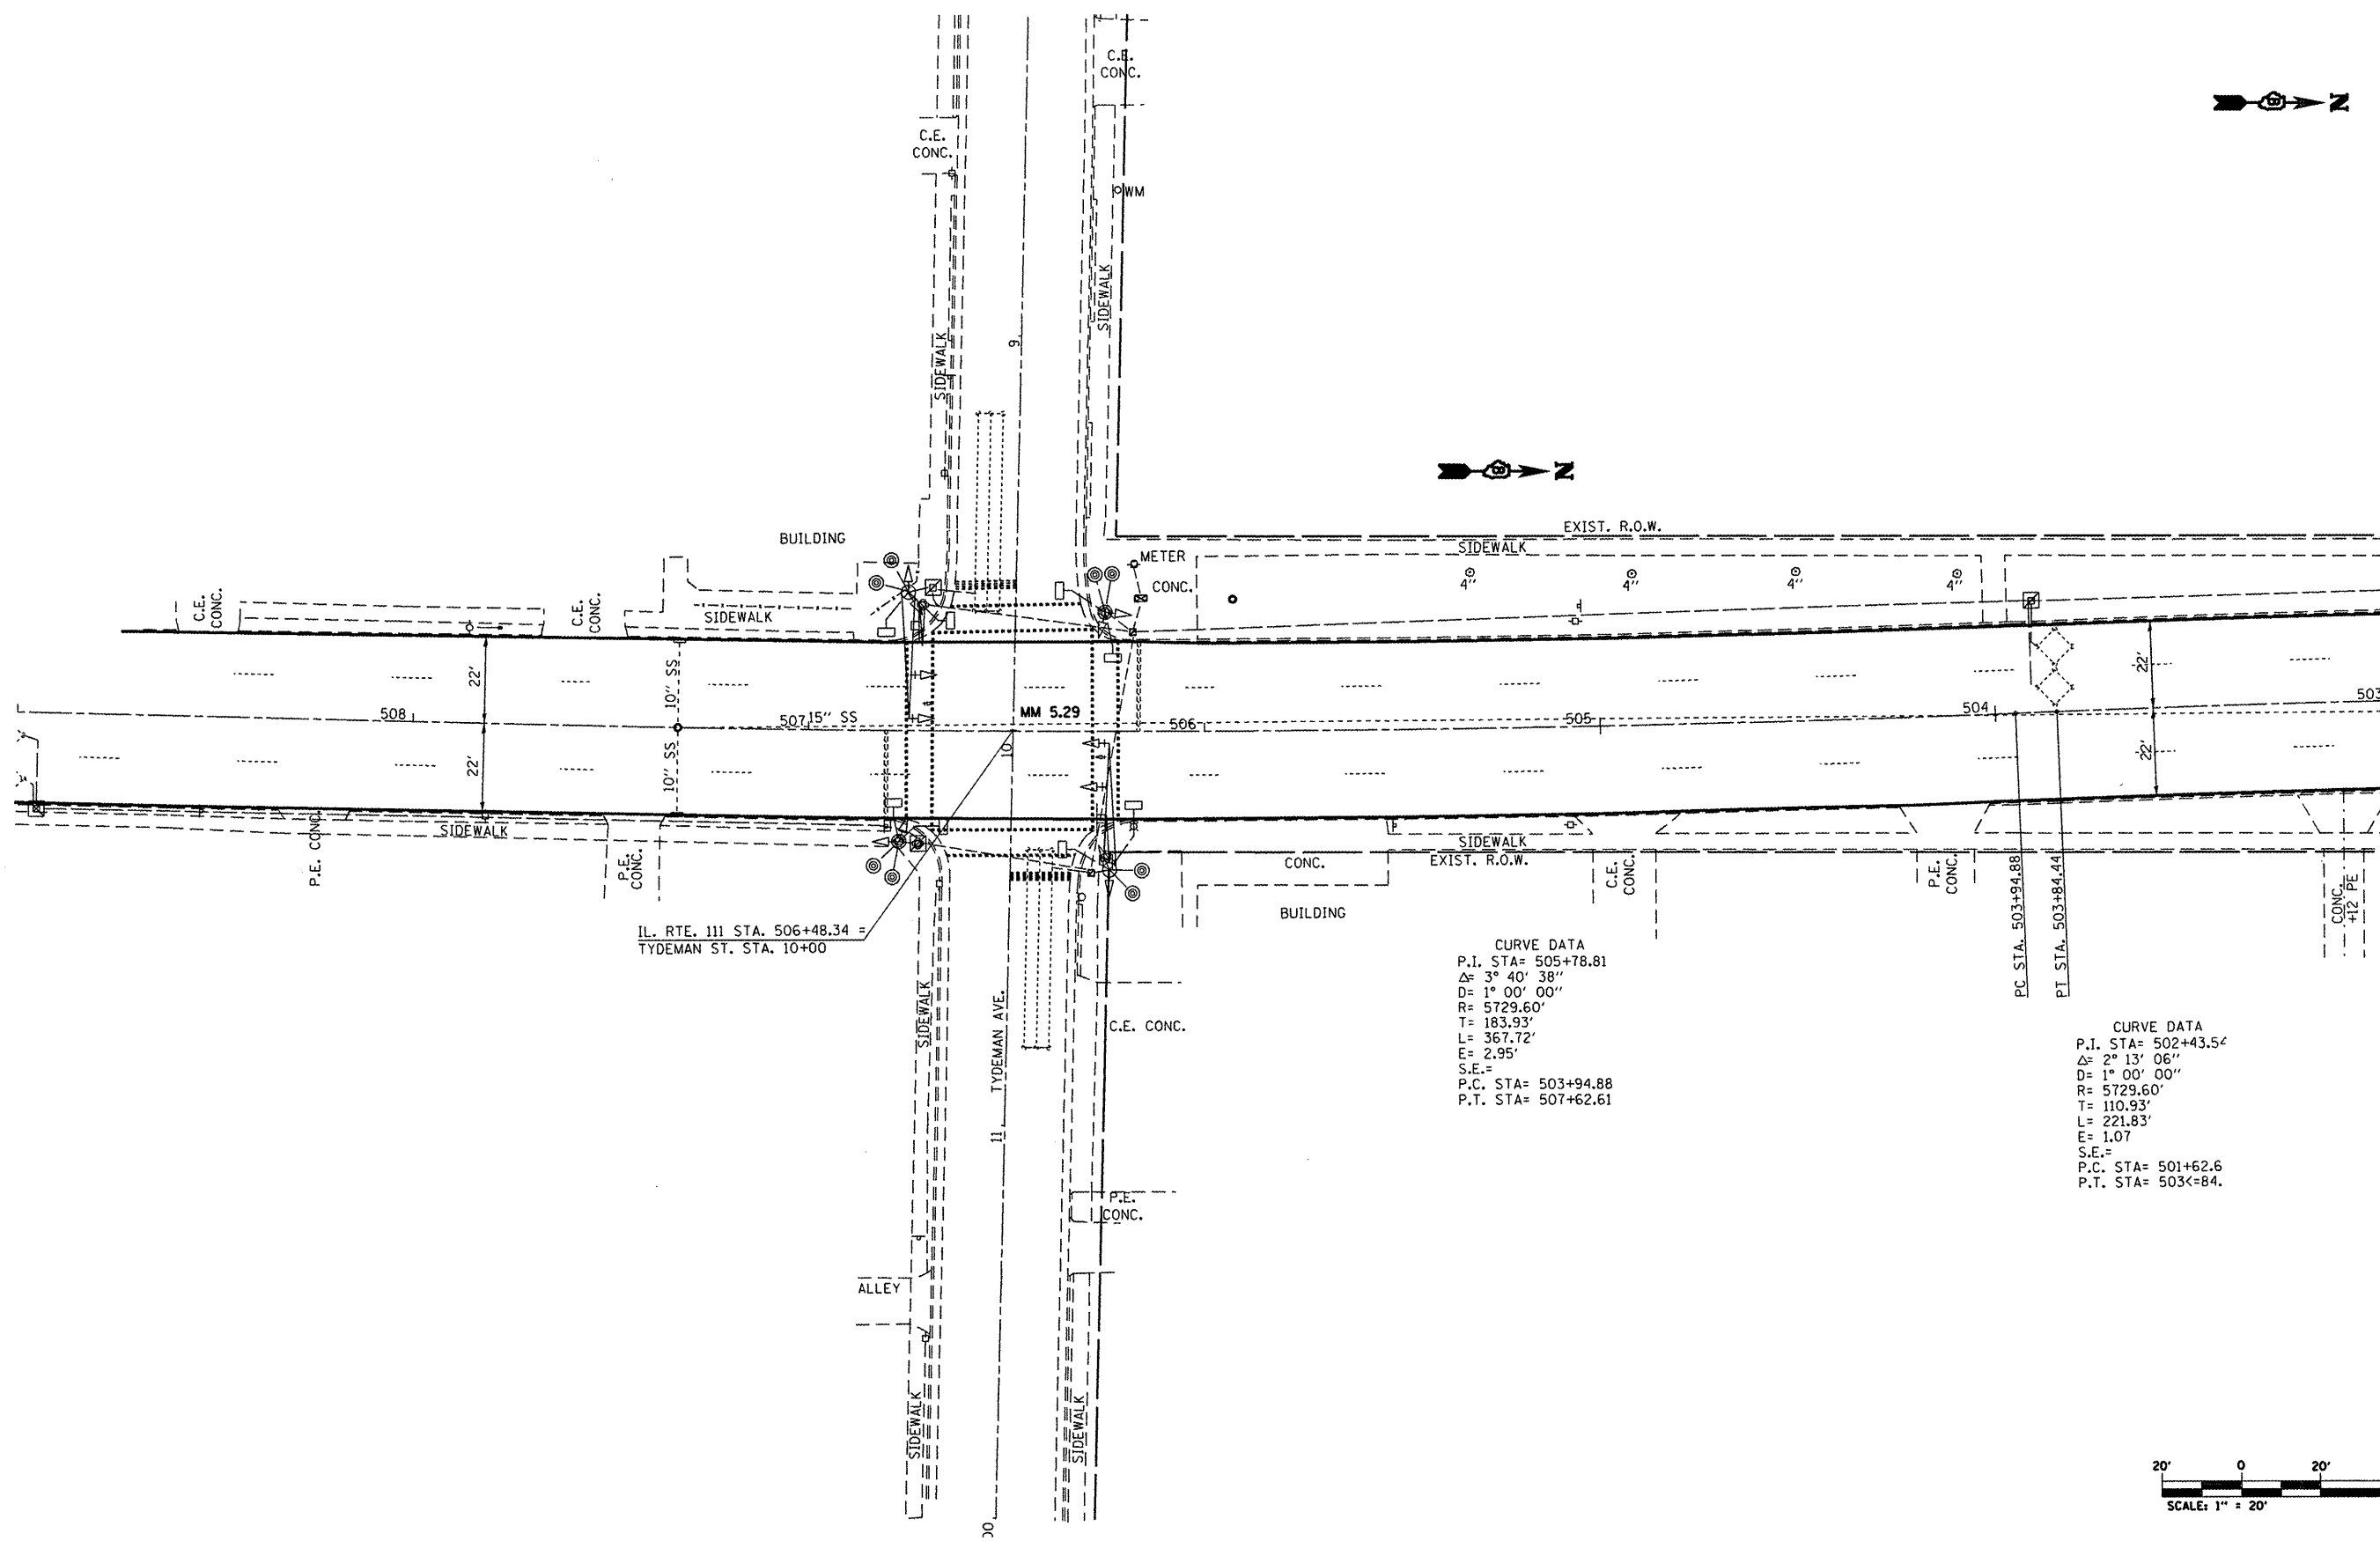

CURVE DATA
 P.I. STA= 505+78.81
 $\Delta = 3^{\circ} 40' 38''$
 $D = 1^{\circ} 00' 00''$
 $R = 5729.60'$
 $T = 183.93'$
 $L = 367.72'$
 $E = 2.95'$
 $S.E. =$
 P.C. STA= 503+94.88
 P.T. STA= 507+62.61

CURVE DATA
 P.I. STA= 502+43.54
 $\Delta = 2^{\circ} 13' 06''$
 $D = 1^{\circ} 00' 00''$
 $R = 5729.60'$
 $T = 110.93'$
 $L = 221.83'$
 $E = 1.07'$
 $S.E. =$
 P.C. STA= 501+62.6
 P.T. STA= 503+84.44

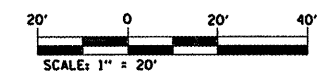

FILE NAME = #FILE#	USER NAME = #USER#	DESIGNED -	REVISED -	STATE OF ILLINOIS DEPARTMENT OF TRANSPORTATION	PLAN SHEET IN ROXANA	F.A.P. RTE. 582	SECTION (4,5)RS	COUNTY MADISON	TOTAL SHEETS 71	SHEET NO. 25		
	PLOT SCALE = #SCALE#	CHECKED -	REVISED -			SCALE: 20'=1"	SHEET NO. 10 OF 20 SHEETS	STA.	TO STA.	CONTRACT NO. 76D47		
	PLOT DATE = #DATE#	DATE -	REVISED -			FED. ROAD DIST. NO. [ILLINOIS] FED. AID PROJECT						