



THERMOPLASTIC PAVEMENT MARKING - LINE 4" DOUBLE YELLOW



RAISED REFLECTIVE PAVEMENT MARKERS; 2-WAY AMBER @ 80' CENTERS

THERMOPLASTIC PAVEMENT MARKING - LINE 4" WHITE SKIP-DASH (10'-30')

RAISED REFLECTIVE PAVEMENT MARKERS; 1-WAY CRYSTAL @ 80' CENTERS

MATCHLINE 487+00

MATCHLINE 481+00

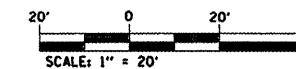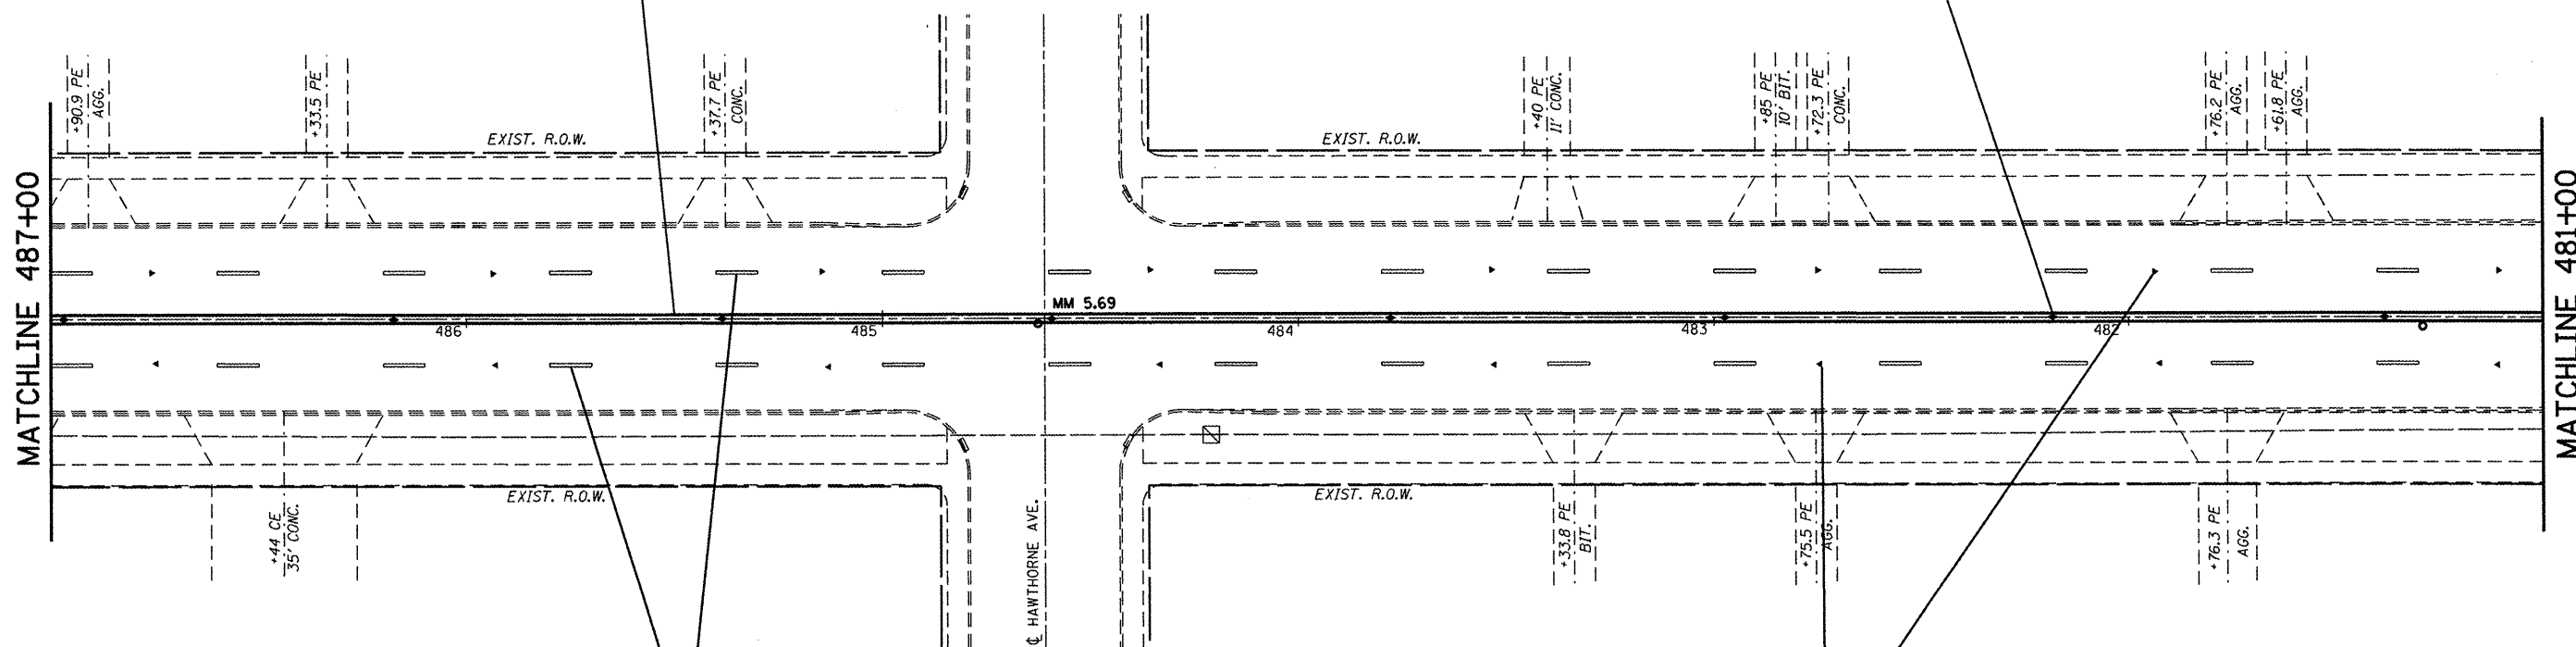

FILE NAME =	USER NAME = #USER#	DESIGNED -	REVISED -
#FILE#		DRAWN -	REVISED -
	PLDT SCALE = #SCALE#	CHECKED -	REVISED -
	PLDT DATE = #DATE#	DATE -	REVISED -

STATE OF ILLINOIS
DEPARTMENT OF TRANSPORTATION

PAVEMENT MARKING SHEET
WOOD RIVER

SCALE: 20'=1" SHEET NO. 14 OF 20 SHEETS STA. TO STA.

F.A.P. RTE.	SECTION	COUNTY	TOTAL SHEETS	SHEET NO.
582	(4,5)RS	MADISON	71	49
CONTRACT NO. T6D47			FED. ROAD DIST. NO. ILLINOIS FED. AID PROJECT	