


TBT, TYPE 6 = 1 EACH
 SPBGR, TYPE A = 375'
 TBT, TYPE 1 (SPECIAL), TANGENT = 1 EACH
 TERMINAL MARKER - DIRECT APPLIED = 1 EACH
 GUARDRAIL MARKERS, TYPE A = 7 EACH
 FURNISHED EXCAVATION = 5 CU YDS
 SEEDING = 0.03 ACRE

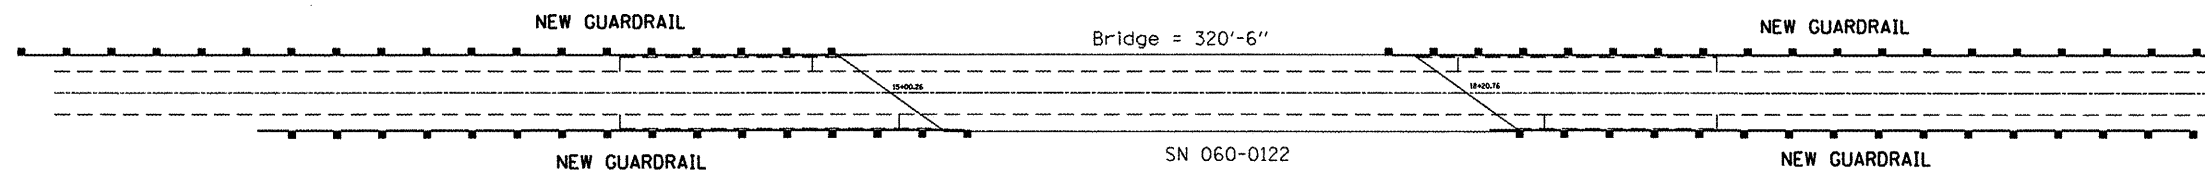

TBT, TYPE 6 = 1 EACH
 SPBGR, TYPE A = 300'
 TBT, TYPE 1 (SPECIAL), TANGENT = 1 EACH
 TERMINAL MARKER - DIRECT APPLIED = 1 EACH
 GUARDRAIL MARKERS, TYPE A = 6 EACH
 FURNISHED EXCAVATION = 5 CU YDS
 SEEDING = 0.03 ACRE

TBT, TYPE 6 = 1 EACH
 SPBGR, TYPE A = 225'
 TBT, TYPE 1 (SPECIAL), TANGENT = 1 EACH
 TERMINAL MARKER - DIRECT APPLIED = 1 EACH
 GUARDRAIL MARKERS, TYPE A = 5 EACH
 FURNISHED EXCAVATION = 5 CU YDS
 SEEDING = 0.03 ACRE

TBT, TYPE 6 = 1 EACH
 SPBGR, TYPE A = 300'
 TBT, TYPE 1 (SPECIAL), TANGENT = 1 EACH
 TERMINAL MARKER - DIRECT APPLIED = 1 EACH
 GUARDRAIL MARKERS, TYPE A = 6 EACH
 FURNISHED EXCAVATION = 5 CU YDS
 SEEDING = 0.03 ACRE

FILE NAME = #FILE#	USER NAME = #USER#	DESIGNED -	REVISED -	STATE OF ILLINOIS DEPARTMENT OF TRANSPORTATION	GUARDRAIL @ RR S.N. 060-0122		F.A.P. RTE. 502	SECTION (4.5RS)	COUNTY MADISON	TOTAL SHEETS 71	SHEET NO. 59	
	PLOT SCALE = #SCALE#	DRAWN -	REVISED -		SCALE:	SHEET NO. 2 OF 3 SHEETS	STA.	TO STA.	FED. ROAD DIST. NO.	ILLINOIS FED. AID PROJECT	CONTRACT NO. 76D47	
	PLOT DATE = #DATE#	CHECKED -	REVISED -									
		DATE -	REVISED -									