


TBT, TYPE 6 = 1 EACH  
 SPBGR, TYPE A = 237.5'  
 TBT, TYPE 1 (SPECIAL), TANGENT = 1 EACH  
 TERMINAL MARKER - DIRECT APPLIED = 1 EACH  
 GUARDRAIL MARKERS, TYPE A = 5 EACH  
 FURNISHED EXCAVATION = 5 CU YDS  
 SEEDING = 0.03 ACRE

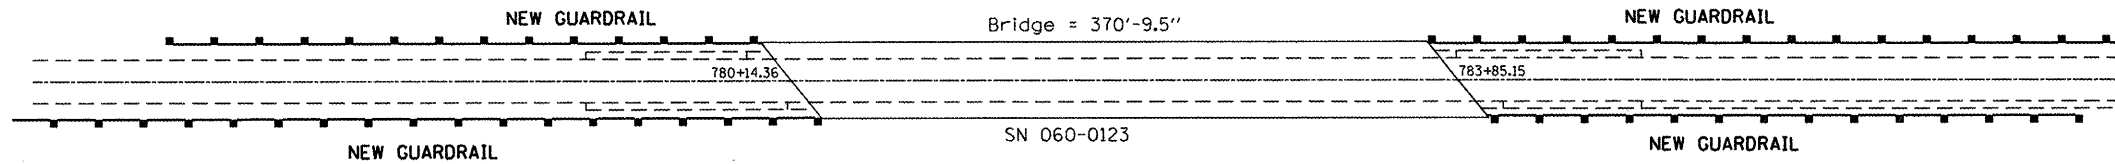

TBT, TYPE 6 = 1 EACH  
 SPBGR, TYPE A = 300'  
 TBT, TYPE 1 (SPECIAL), TANGENT = 1 EACH  
 TERMINAL MARKER - DIRECT APPLIED = 1 EACH  
 GUARDRAIL MARKERS, TYPE A = 6 EACH  
 FURNISHED EXCAVATION = 5 CU YDS  
 SEEDING = 0.03 ACRE

TBT, TYPE 6 = 1 EACH  
 SPBGR, TYPE A = 300'  
 TBT, TYPE 1 (SPECIAL), TANGENT = 1 EACH  
 TERMINAL MARKER - DIRECT APPLIED = 1 EACH  
 GUARDRAIL MARKERS, TYPE A = 6 EACH  
 FURNISHED EXCAVATION = 5 CU YDS  
 SEEDING = 0.03 ACRE

TBT, TYPE 6 = 1 EACH  
 SPBGR, TYPE A = 237.5'  
 TBT, TYPE 1 (SPECIAL), TANGENT = 1 EACH  
 TERMINAL MARKER - DIRECT APPLIED = 1 EACH  
 GUARDRAIL MARKERS, TYPE A = 5 EACH  
 FURNISHED EXCAVATION = 5 CU YDS  
 SEEDING = 0.03 ACRE

FILE NAME =	USER NAME = #USER#	DESIGNED -	REVISED -
#FILE#		DRAWN -	REVISED -
	PLOT SCALE = #SCALE#	CHECKED -	REVISED -
	PLOT DATE = #DATE#	DATE -	REVISED -

STATE OF ILLINOIS  
 DEPARTMENT OF TRANSPORTATION

GUARDRAIL @ OLD POAG RD/RR  
 S.N. 060-0123

SCALE: SHEET NO. 3 OF 3 SHEETS STA. TO STA.

F.A.P. RTE.	SECTION	COUNTY	TOTAL SHEETS	SHEET NO.
582	14.5RS	MADISON	71	60
FED. ROAD DIST. NO. [ILLINOIS] FED. AID PROJECT			CONTRACT NO. 76D47	