



MATCHLINE STA. 571+50

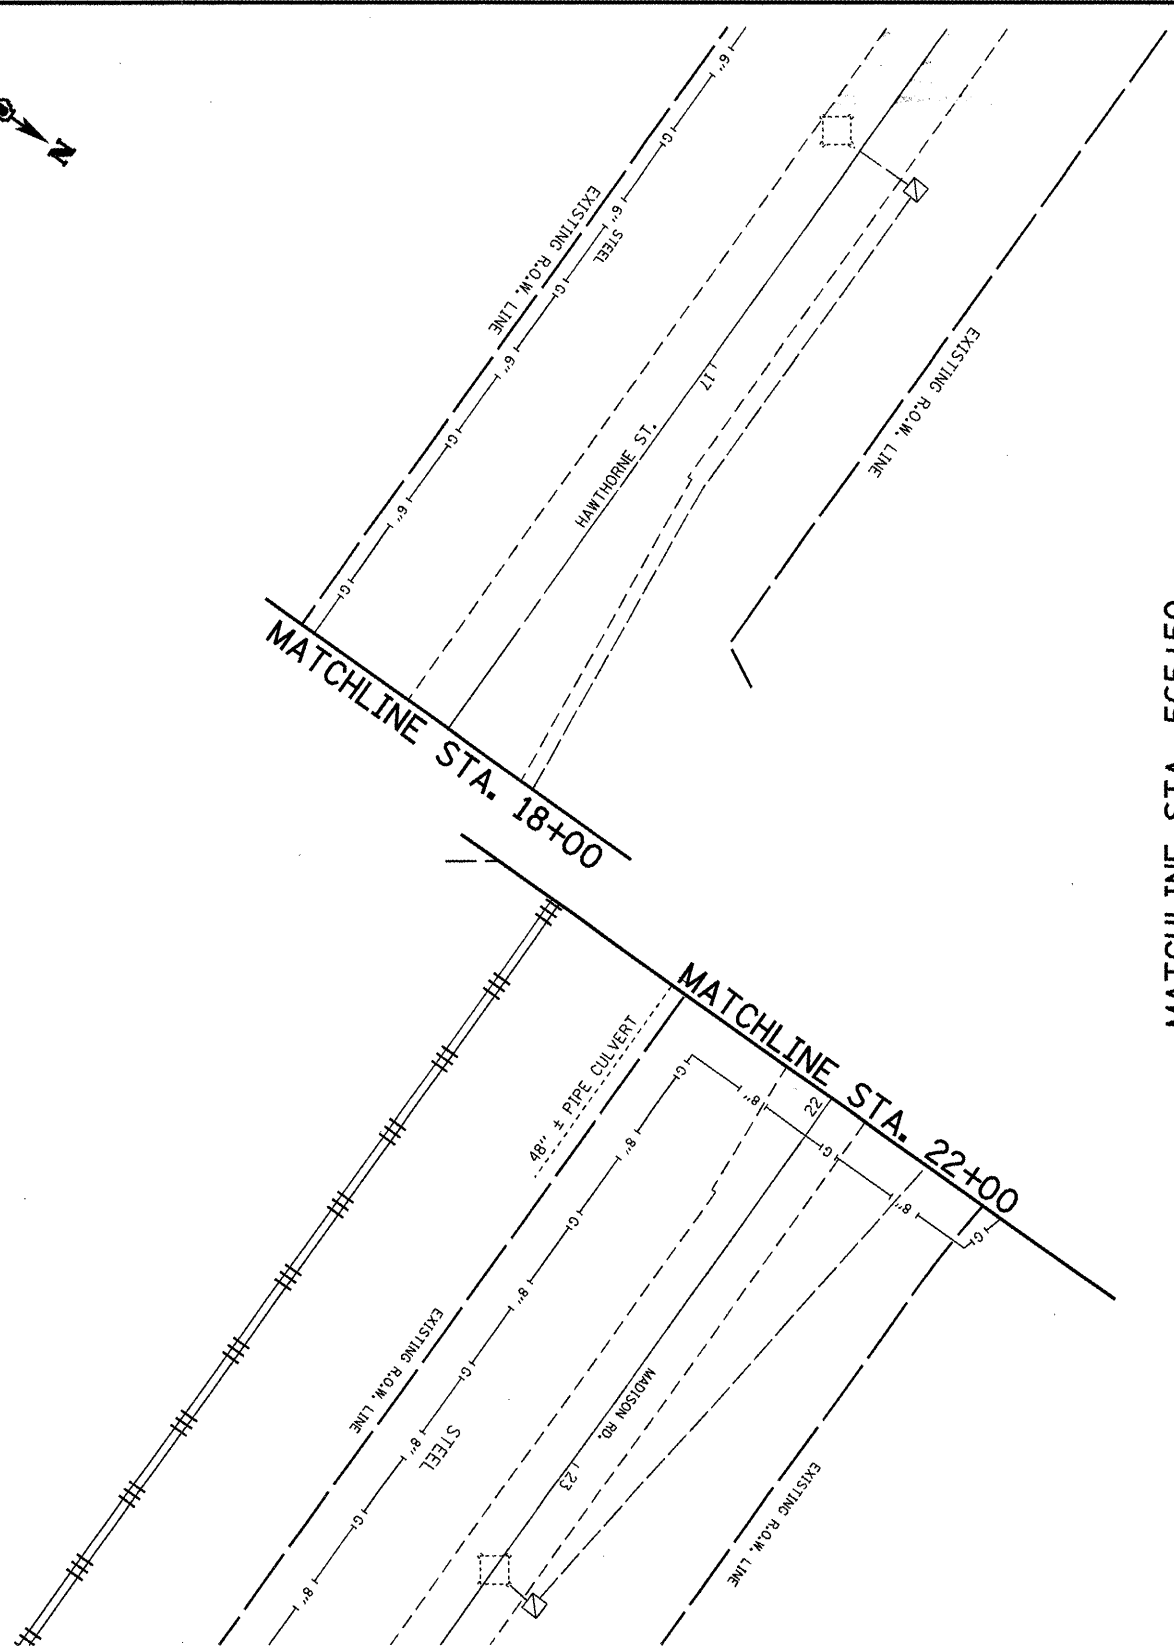

MATCHLINE STA. 565+50

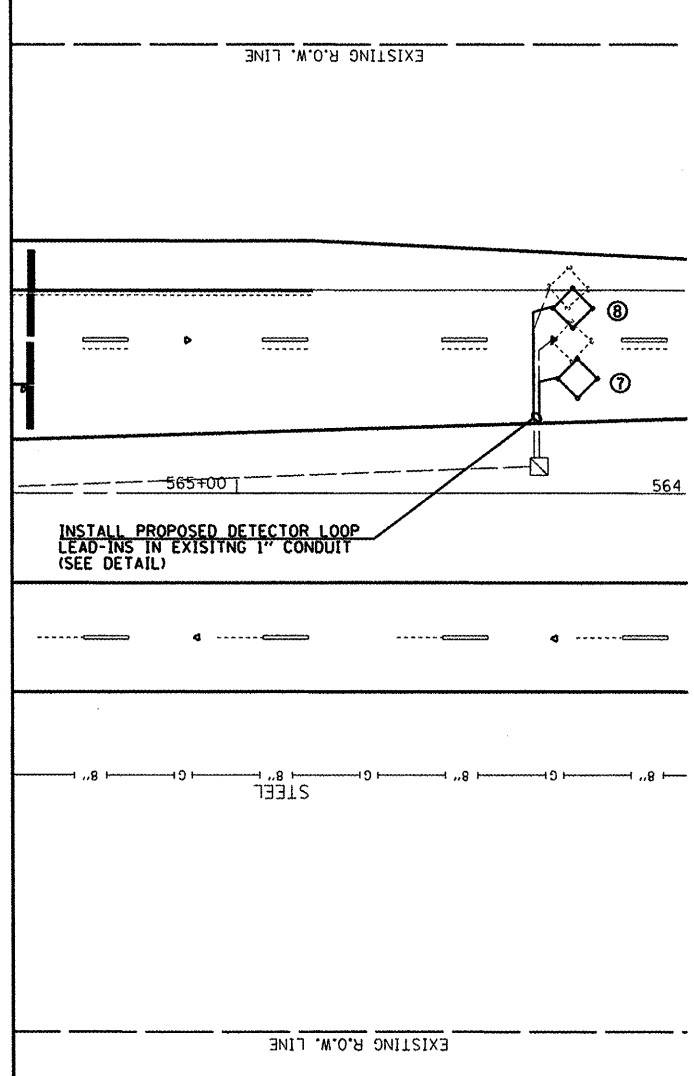

E7

FILE NAME = #FILE#	USER NAME = #USER#	DESIGNED -	REVISED -
	PLT SCALE = #SCALE#	DRAWN -	REVISED -
	PLT DATE = #DATE#	CHECKED -	REVISED -
		DATE -	REVISED -

**STATE OF ILLINOIS
DEPARTMENT OF TRANSPORTATION**

DETECTOR LOOP REPLACEMENT- HAWTHORNE ST/MADISON AVE.& IL-111		F.A.P. RTE. 582	SECTION 14, 51 RS	COUNTY MADISON	TOTAL SHEETS 71	SHEET NO. 71
SCALE: 20'=1"	SHEET NO. OF SHEETS	STA.	TO STA.	FED. ROAD DIST. NO.	ILLINOIS FED. AID PROJECT	
				CONTRACT NO. 76D47		