


EXIST. CURVE RAMPBL-13
 PI STA. = 38+43.07
 $\Delta = 1^\circ 00' 18''$ (RT)
 $D = 5^\circ 03' 39''$
 $R = 1,132.13'$
 $T = 9.93'$
 $L = 19.86'$
 $E = 0.04'$
 $e = \text{-----}$
 $T.R. = \text{-----}$
 $S.E. \text{ RUN} = \text{-----}$
 $P.C. \text{ STA.} = 38+33.14$
 $P.T. \text{ STA.} = 38+53.00$

EXIST. CURVE RAMPBL-14
 PI STA. = 39+62.97
 $\Delta = 11^\circ 05' 47''$ (RT)
 $D = 5^\circ 03' 39''$
 $R = 1,132.13'$
 $T = 109.97'$
 $L = 219.26'$
 $E = 5.33'$
 $e = \text{-----}$
 $T.R. = \text{-----}$
 $S.E. \text{ RUN} = \text{-----}$
 $P.C. \text{ STA.} = 38+53.00$
 $P.T. \text{ STA.} = 40+72.26$

EXIST. CURVE RAMPBL-15
 PI STA. = 41+61.99
 $\Delta = 9^\circ 03' 45''$ (LT)
 $D = 5^\circ 03' 37''$
 $R = 1,132.24'$
 $T = 89.73'$
 $L = 179.09'$
 $E = 3.55'$
 $e = \text{-----}$
 $T.R. = \text{-----}$
 $S.E. \text{ RUN} = \text{-----}$
 $P.C. \text{ STA.} = 40+72.26$
 $P.T. \text{ STA.} = 42+51.34$

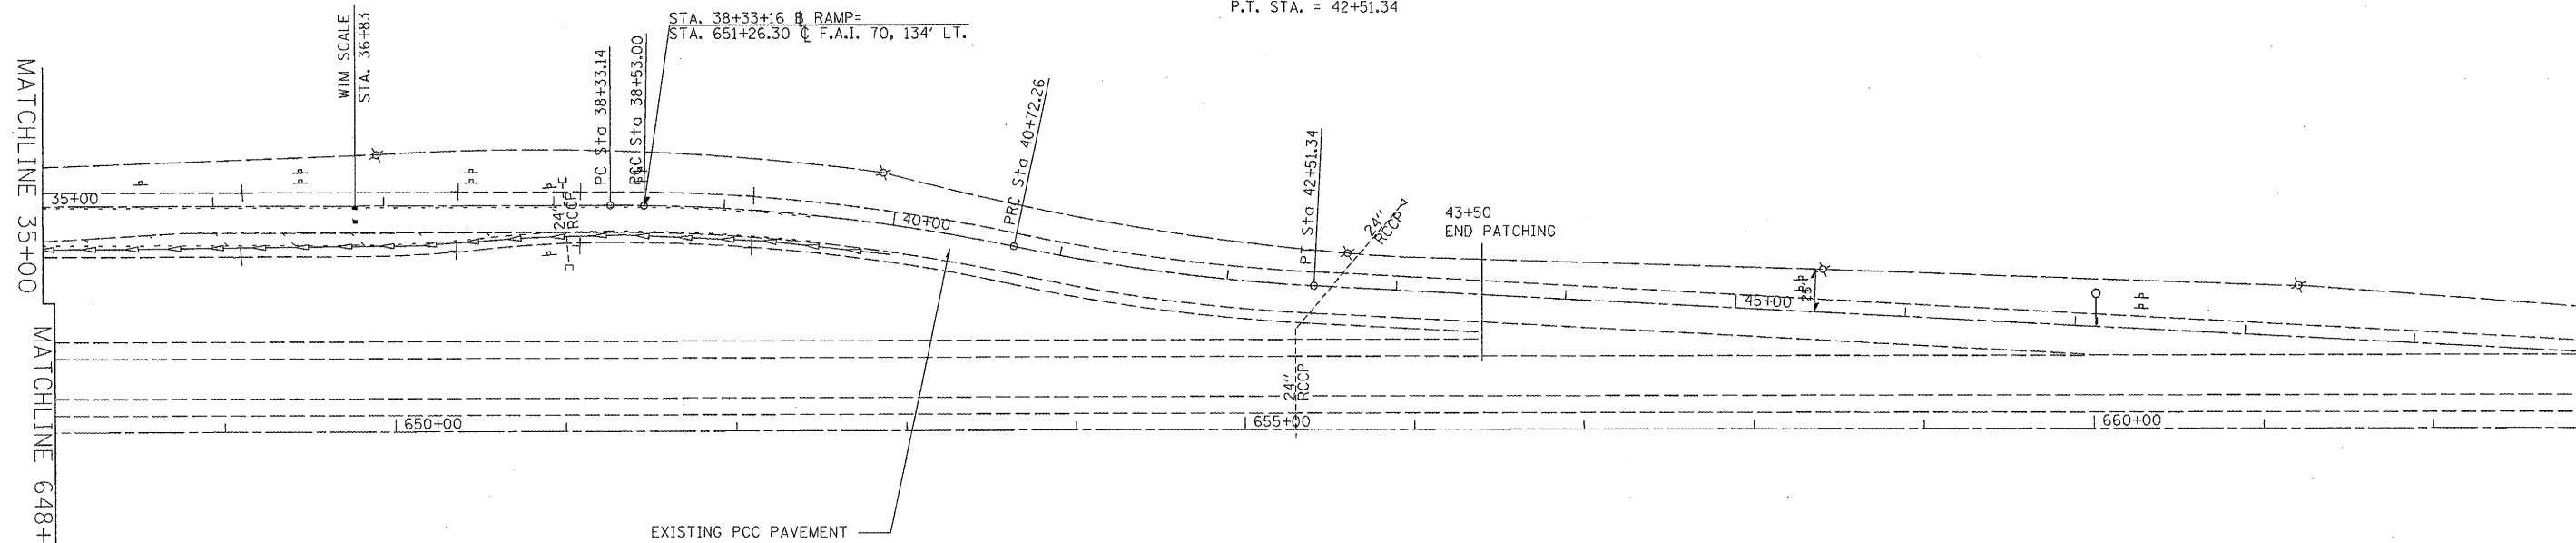

FILE NAME =	USER NAME = wotersle	DESIGNED -	REVISED -
ce:\pw\work\PWIDOT\WATERSLE\d0165625\d876d55-sht-plan.dgn		DRAWN -	REVISED -
	PLOT SCALE = 1/83.1218" / IN.	CHECKED -	REVISED -
	PLOT DATE = 3/18/2010	DATE -	REVISED -

**STATE OF ILLINOIS
 DEPARTMENT OF TRANSPORTATION**

PLAN VIEW

SCALE: _____ SHEET NO. 3 OF 3 SHEETS STA. _____ TO STA. _____

F.A.I. RTE.	SECTION	COUNTY	TOTAL SHEETS	SHEET NO.
55/70	60-81-2	MADISON	16	11
FED. ROAD DIST. NO. 8 ILLINOIS FED. AID PROJECT			CONTRACT NO. 76D55	