


SECTION D-D

PROPOSED PARKING LOT DETAIL

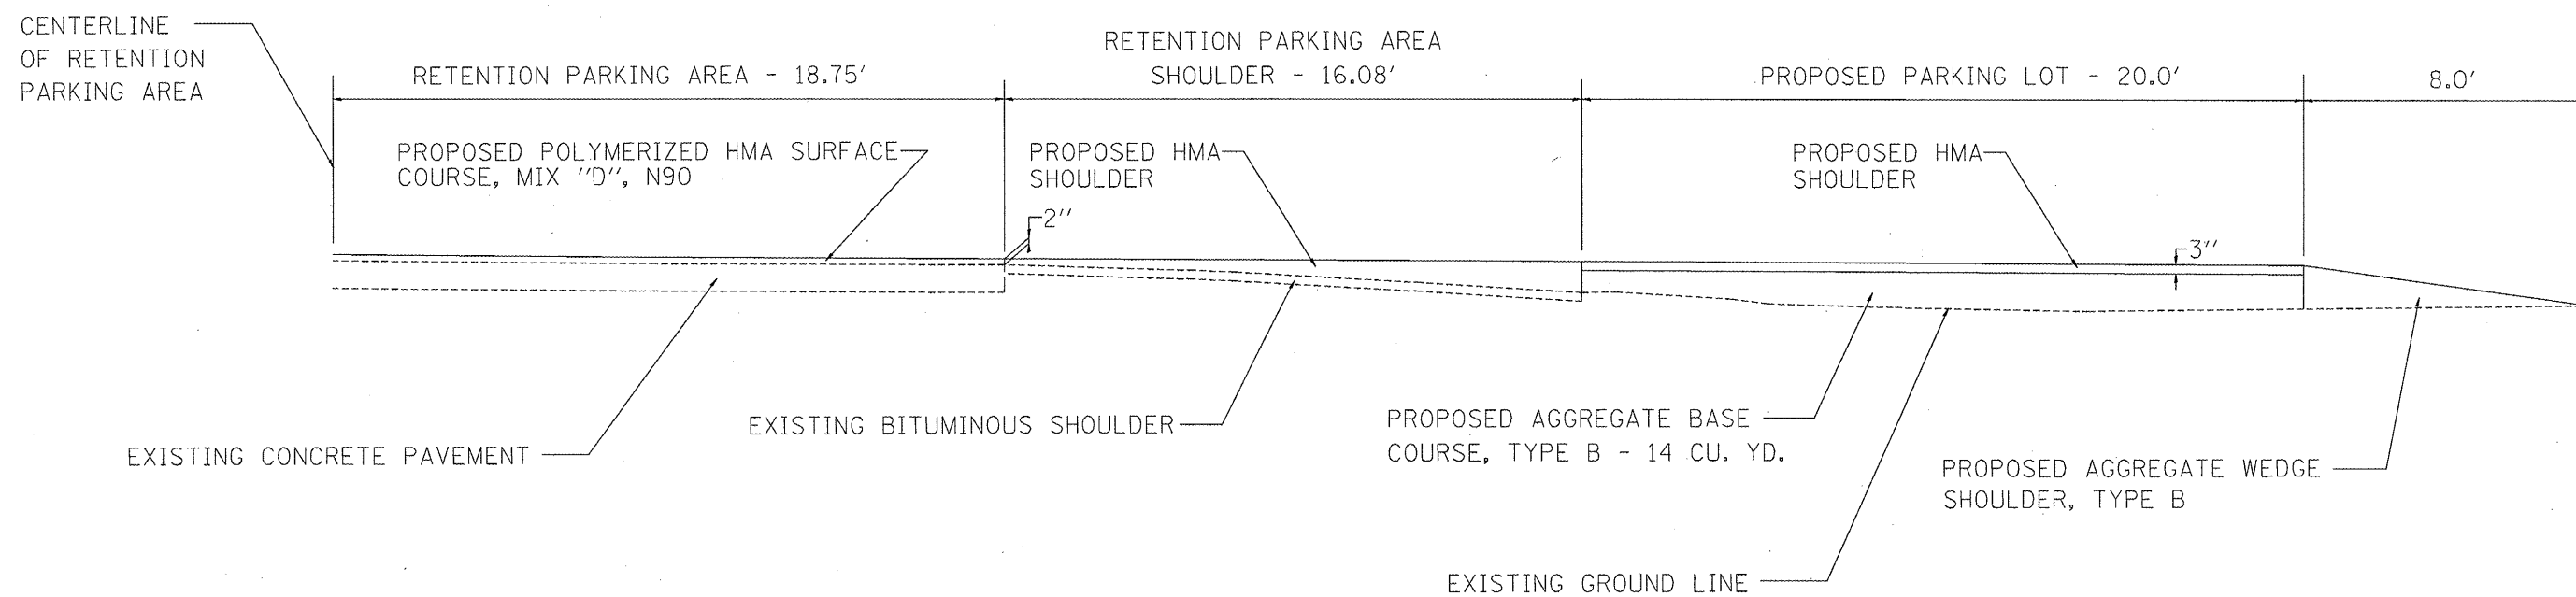

NOTE: PROPOSED HMA SHOULDERS IN THE RETENTION PARKING AREA SHOULDER AND THE PROPOSED PARKING LOT SHOULDER SHALL MATCH THE GRADE OF THE PROPOSED POLYMERIZED HMA SURFACE COURSE, MIX "D", N90

FILE NAME =	USER NAME = watersle	DESIGNED -	REVISED -	STATE OF ILLINOIS DEPARTMENT OF TRANSPORTATION	PROPOSED PARKING LOT DETAIL	F.A.I RTE.	SECTION	COUNTY	TOTAL SHEETS	SHEET NO.
ca:\pwwork\VP\WIDOT\WATERSLE\j0165625\d876d55-shd-plan.dgn		DRAWN -	REVISED -			55/70	60-81-2	MADISON	16	13
		PLOT SCALE = 1/8" = 1' / IN.	CHECKED -	REVISED -						
		PLOT DATE = 3/18/2010	DATE -	REVISED -	SCALE: _____	SHEET NO. 1 OF 1 SHEETS	STA. _____ TO STA. _____	FED. ROAD DIST. NO. 8 ILLINOIS FED. AID PROJECT		
									CONTRACT NO. 76D55	