


# SECTION F-F

## PROPOSED DUMPSTER PLATFORM DETAIL

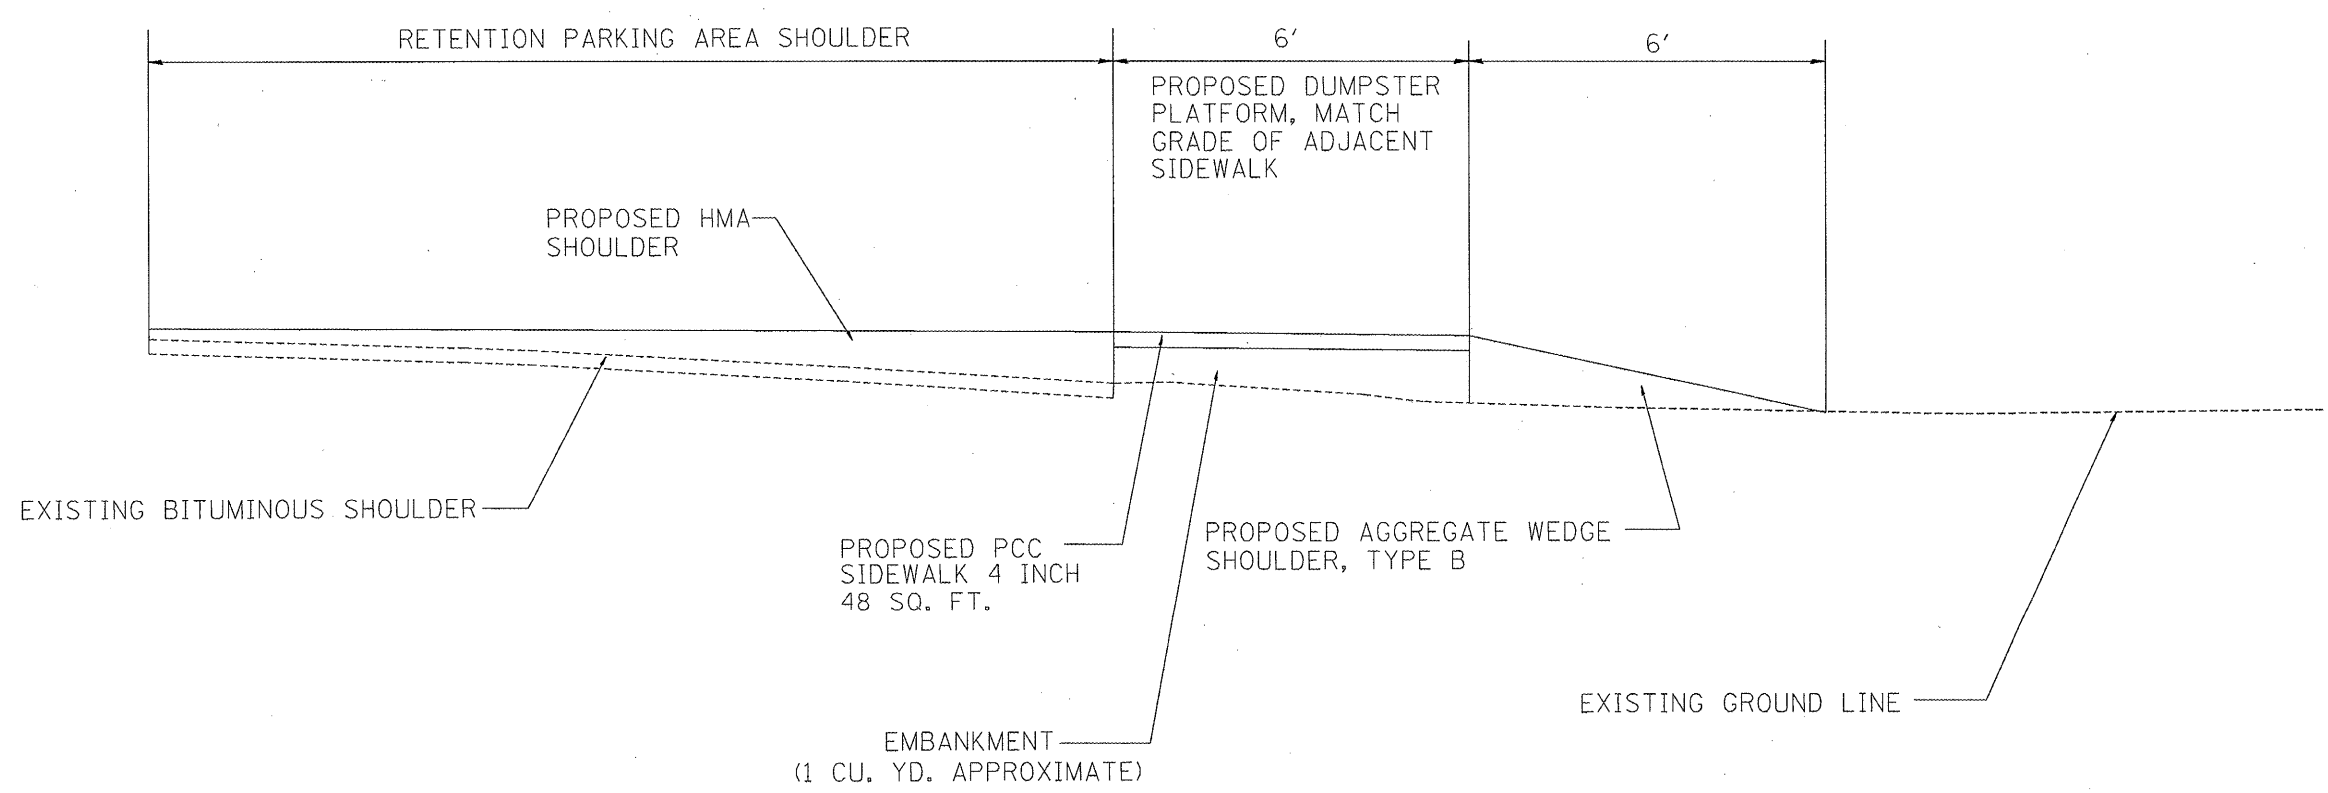

NOTE: PROPOSED HMA SHOULDER IN THE RETENTION PARKING AREA SHOULDER SHALL MATCH THE GRADE OF THE PROPOSED POLYMERIZED HMA SURFACE COURSE, MIX "D", N90

NOTE: COST OF EMBANKMENT SHALL BE INCLUDED IN THE SQUARE FOOT UNIT PRICE FOR PCC SIDEWALK 4 INCH.

FILE NAME =	USER NAME = watersle	DESIGNED -	REVISED -
ct:\pw\work\NPWIDOT\WATERSLE\d0165625\d876d55-shd-pln.dgn		DRAWN -	REVISED -
		CHECKED -	REVISED -
		DATE -	REVISED -

**STATE OF ILLINOIS**  
**DEPARTMENT OF TRANSPORTATION**

**PROPOSED DUMPSTER PLATFORM DETAIL**

SCALE: \_\_\_\_\_ SHEET NO. 1 OF 1 SHEETS STA. \_\_\_\_\_ TO STA. \_\_\_\_\_

F.A.I. RTE.	SECTION	COUNTY	TOTAL SHEETS	SHEET NO.
55/70	60-81-2	MADISON	16	15
FED. ROAD DIST. NO. 8 ILLINOIS FED. AID PROJECT			CONTRACT NO. 76D55	