


PCC SURFACE REMOVAL - BUTT JOINT

-28' TO 39' FROM BEGINNING

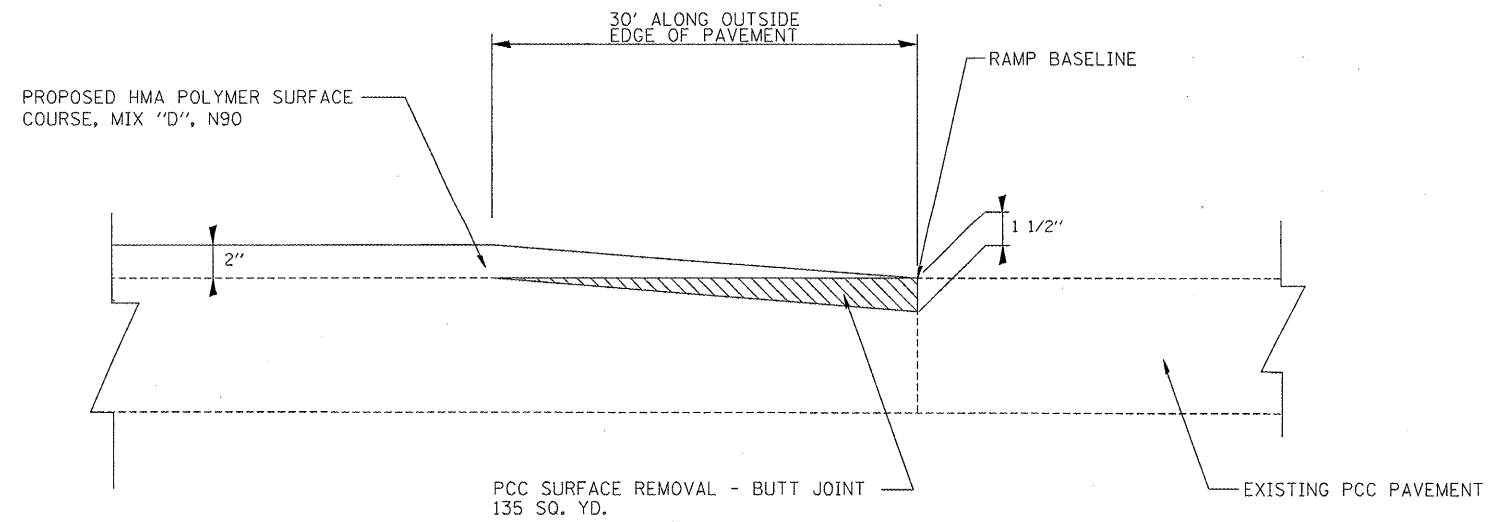

PCC SURFACE REMOVAL - BUTT JOINT

618' TO 685' FROM BEGINNING

FILE NAME =	USER NAME = watersle	DESIGNED -	REVISED -	STATE OF ILLINOIS DEPARTMENT OF TRANSPORTATION	BUTT JOINT DETAIL	F.A.I. RTE.	SECTION	COUNTY	TOTAL SHEETS	SHEET NO.	
cr:\pwork\pwork\WIDOT\WATERSLE\0165625\09	6d55-shr-plan.dgn	DRAWN -	REVISED -			55/70	60-81-2	MADISON	16	16	
	PLOT SCALE = 101.9988 ' / IN.	CHECKED -	REVISED -			SCALE: _____ SHEET NO. 1 OF 1 SHEETS STA. _____ TO STA. _____		FED. ROAD DIST. NO. 8 ILLINOIS FED. AID PROJECT			
	PLOT DATE = 3/18/2010	DATE -	REVISED -			CONTRACT NO. 76D55					