


EXISTING
FAP 103 (IL 15)
 STA. 267+09+0 270+40

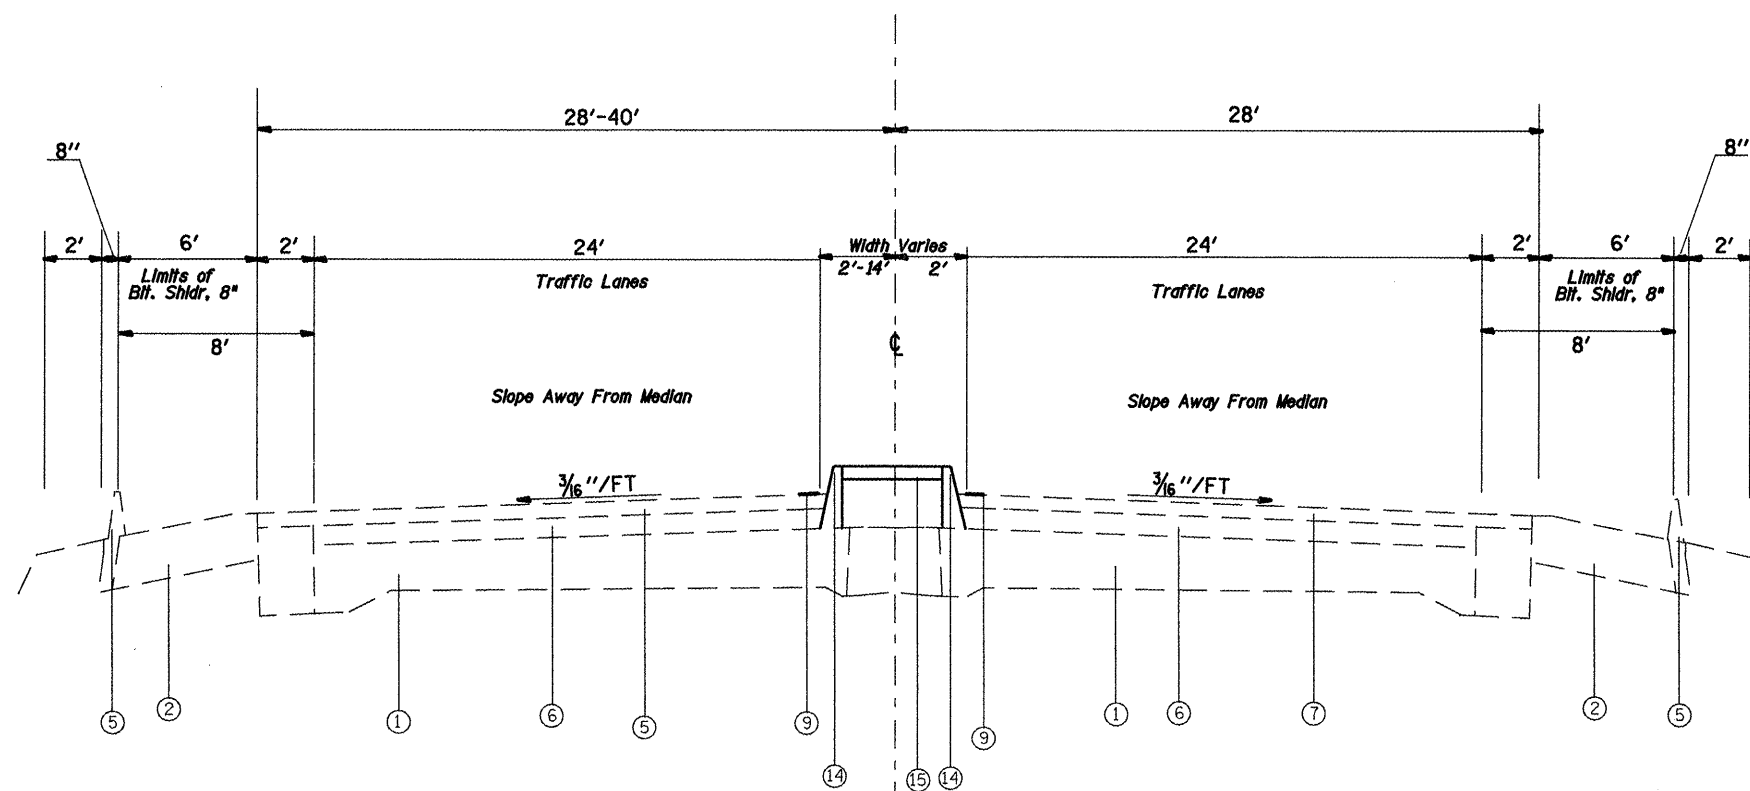

PROPOSED
FAP 103 (IL 15)
 STA. 267+09+0 270+40

LEGEND

- ① EXISTING PORTLAND CONCRETE CEMENT PAVEMENT
- ② EXISTING BITUMINOUS SHOULDER (8")
- ③ EXISTING CONCRETE SOLID MEDIAN
- ④ EXISTING CONCRETE MEDIAN SURFACE
- ⑤ EXISTING BITUMINOUS CONCRETE CURB
- ⑥ EXISTING BITUMINOUS OVERLAY 3 1/2"
- ⑦ EXISTING BITUMINOUS OVERLAY (2")
- ⑧ EXISTING CONCRETE BARRIER, DOUBLE FACE
- ⑨ EXISTING 4" SOLID YELLOW LINE
- ⑩ EXISTING WELDING WIRE FABRIC
- ⑪ PROPOSED BITUMINOUS MATERIALS (PRIME COAT)
- ⑫ PROPOSED HOT-MIX ASPHALT SURFACE REMOVAL, 2"
- ⑬ PROPOSED HOT-MIX ASPHALT SURFACE COURSE, MIX "E", N70
- ⑭ PROPOSED CONCRETE CURB, TYPE B (MODIFIED)
- ⑮ PROPOSED CONCRETE MEDIAN SURFACE, 4"
- ⑯ PROPOSED CONCRETE MEDIAN, TYPE SB (SEE TABLE)
- ⑰ PROPOSED CONCRETE MEDIAN, TYPE SM (SEE TABLE)
- ⑱ PROPOSED CONCRETE BARRIER, DOUBLE FACE, 32" HEIGHT

FILE NAME =	USER NAME = washingtonq	DESIGNED -	REVISED -
or\pwork\pwidot\washingtonq\d8168383	4876d63-ah+plan.dgn	DRAWN -	REVISED -
	PLOT SCALE = 1/8" = 1' IN.	CHECKED -	REVISED -
	PLOT DATE = 3/18/2010	DATE -	REVISED -

STATE OF ILLINOIS
DEPARTMENT OF TRANSPORTATION

TYPICAL SECTIONS	
SCALE: _____	SHEET NO. _____ OF _____ SHEETS

F.A.P. RTE.	SECTION	COUNTY	TOTAL SHEETS	SHEET NO.
103	28-II-1	ST. CLAIR	25	7
CONTRACT NO. 76D63				
FED. ROAD DIST. NO. ILLINOIS FED. AID PROJECT				