


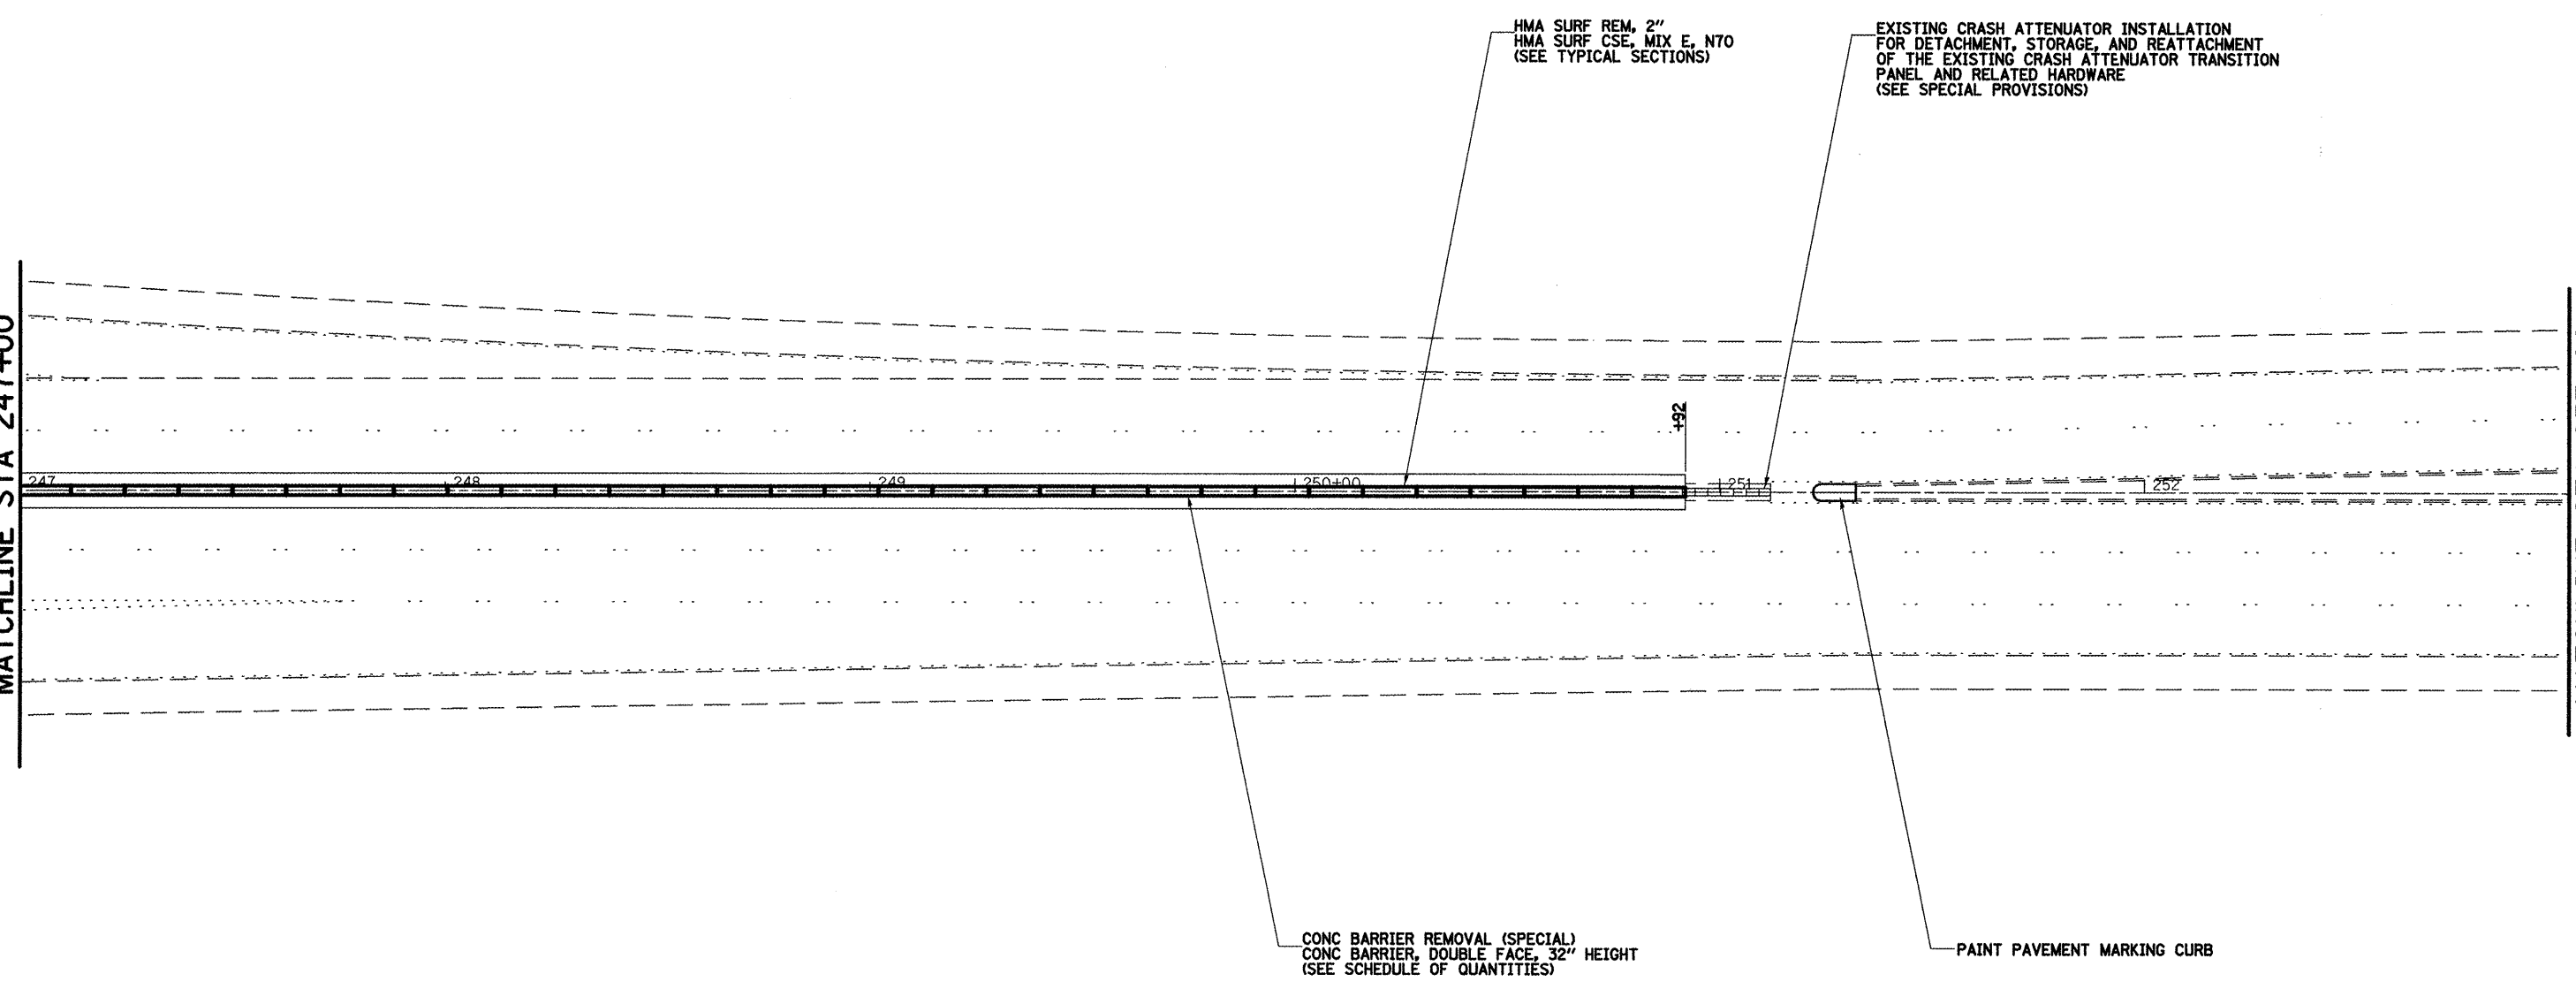

MATCHLINE STA 247+00

MATCHLINE STA 253+00



•NOTE - PAVEMENT MARKING SHALL NOT BE DISTURBED DURING HMA SURFACE REMOVAL



FILE NAME =	USER NAME = washingtonq	DESIGNED -	REVISED -
ca\pwwork\pwwork\washingtonq\d8168383	#876d63-ah-plot.dgn	DRAWN -	REVISED -
	PLOT SCALE = 48,0000' / IN.	CHECKED -	REVISED -
	PLOT DATE = 3/18/2010	DATE -	REVISED -

**STATE OF ILLINOIS
DEPARTMENT OF TRANSPORTATION**

PLAN SHEET

SCALE: 1" = 20' SHEET NO. ___ OF ___ SHEETS STA. 247+00 TO STA. 253+00

F.A.P. RTE.	SECTION	COUNTY	TOTAL SHEETS	SHEET NO.
103	28-11-1	ST. CLAIR	25	12
FED. ROAD DIST. NO. ILLINOIS FED. AID PROJECT			CONTRACT NO. 76063	