




MATCHLINE STA 253+00

MATCHLINE STA 259+00

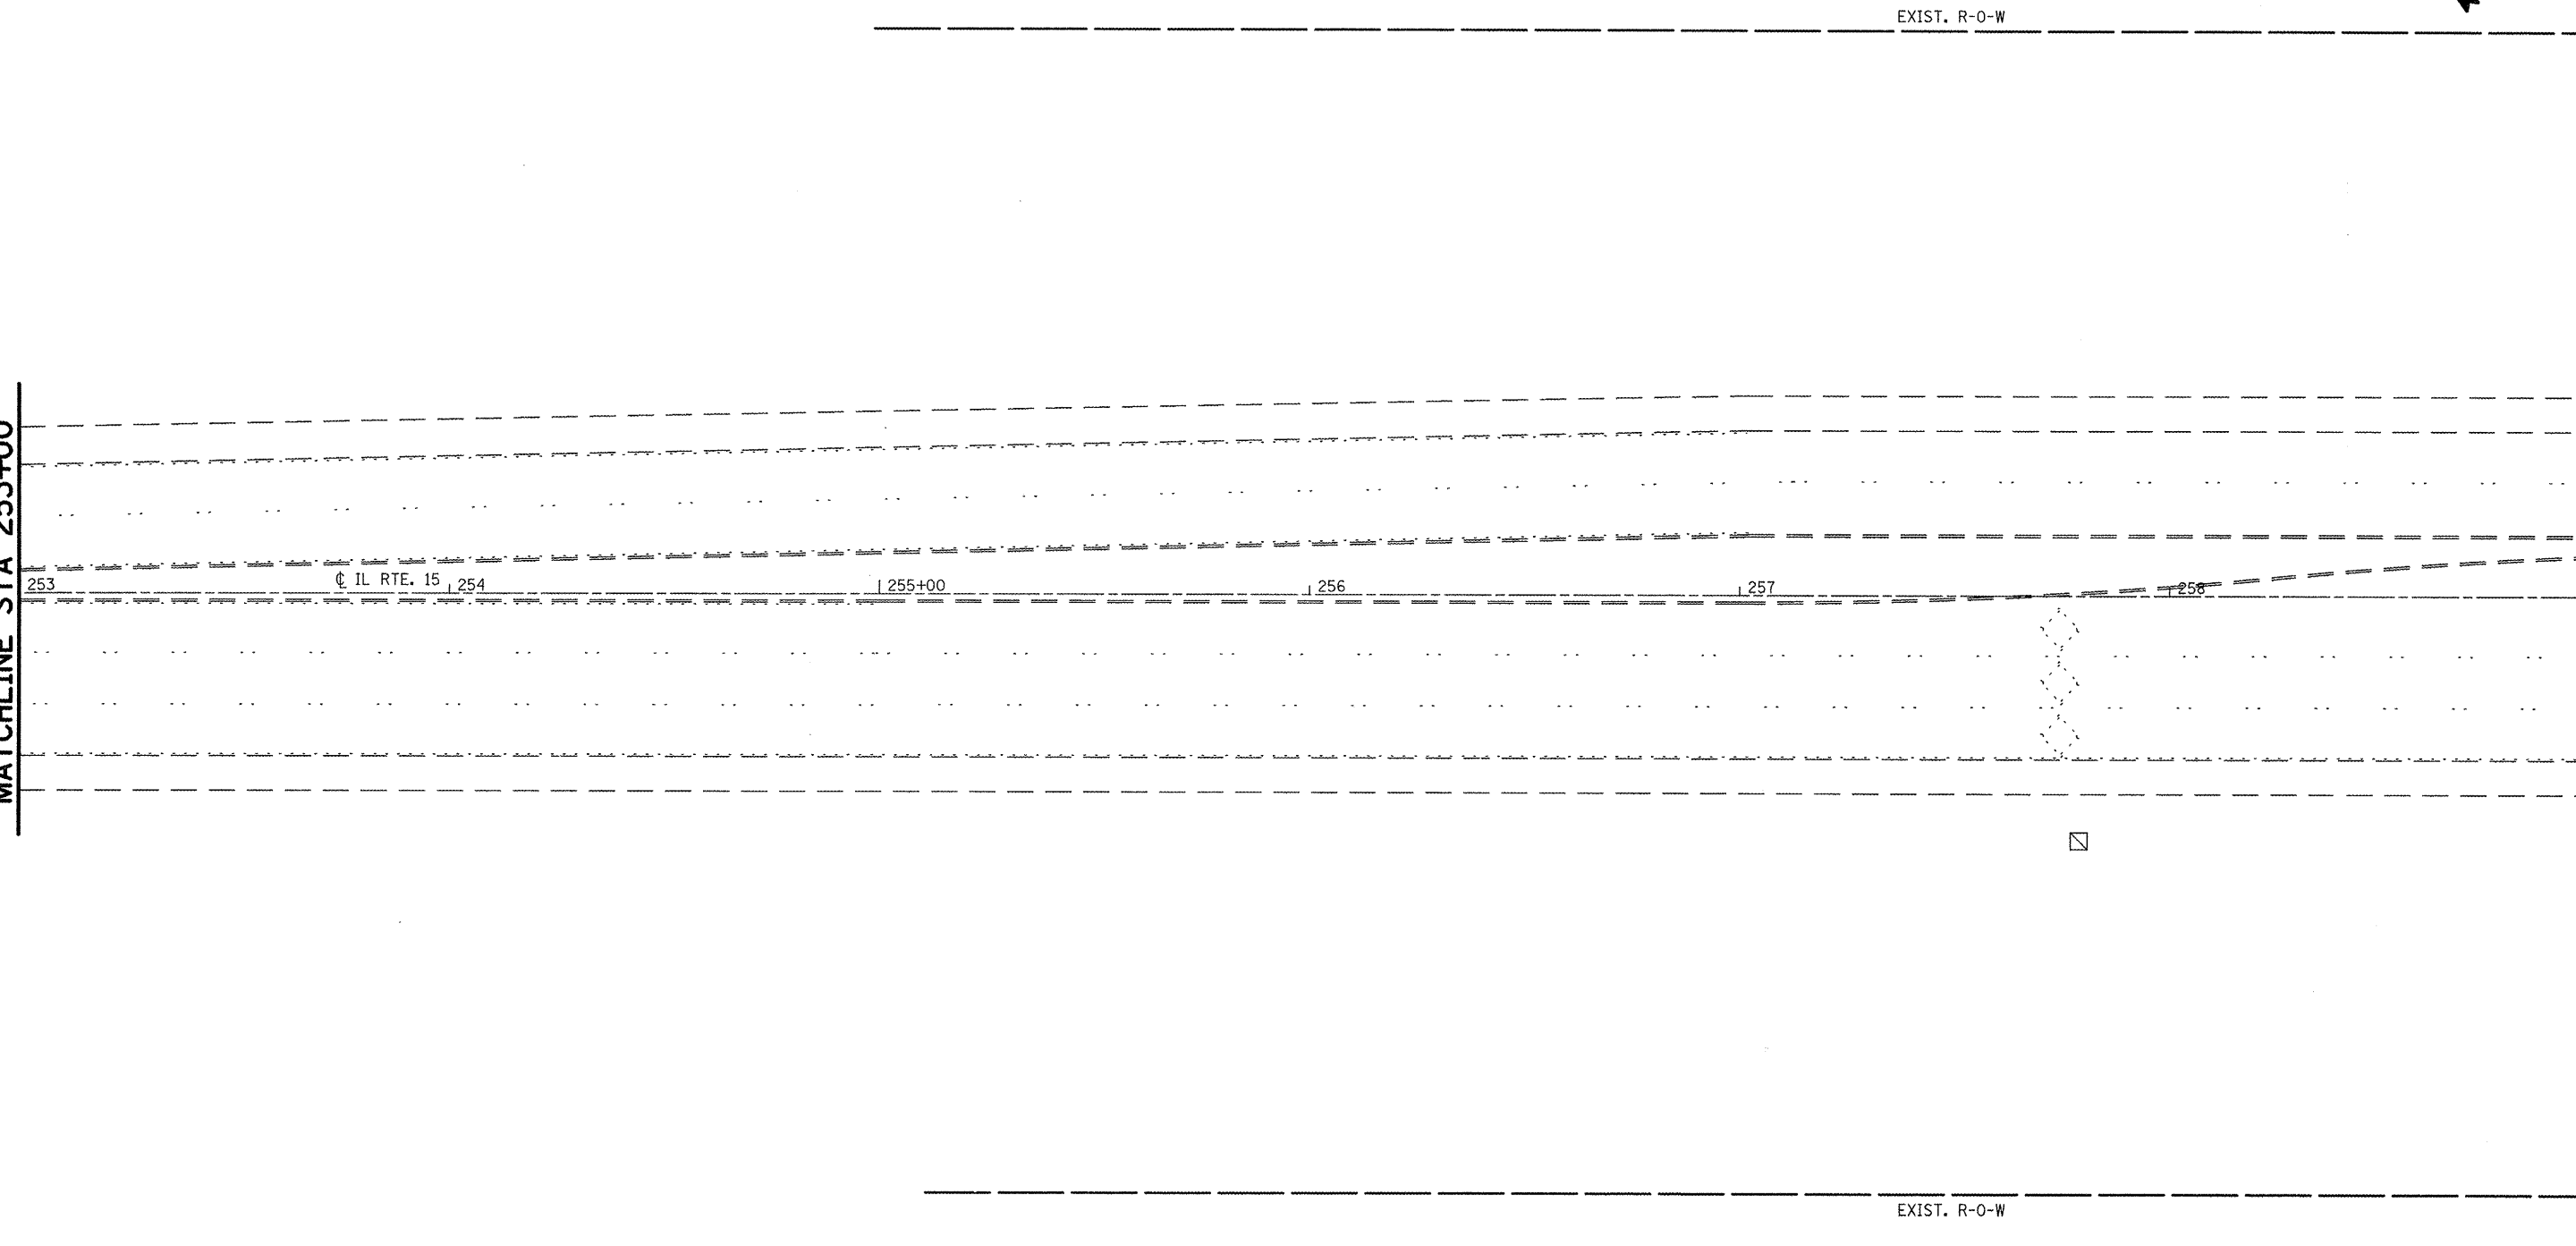

EXIST. R-O-W

EXIST. R-O-W

253 @ IL RTE. 15 254 | 255+00 | 256 | 257 | 258



FILE NAME =	USER NAME = washingtonq	DESIGNED -	REVISED -
er\pwwork\pww\dot\washingtonq\d0168383	4876d63-ah-plant.dgn	DRAWN -	REVISED -
	PLOT SCALE = 40.0000 / / IN.	CHECKED -	REVISED -
	PLOT DATE = 3/19/2010	DATE -	REVISED -

**STATE OF ILLINOIS
DEPARTMENT OF TRANSPORTATION**

PLAN SHEET

SCALE: 1" = 20' SHEET NO. ___ OF ___ SHEETS STA. 253+00 TO STA. 259+00

F.A.P. RTE.	SECTION	COUNTY	TOTAL SHEETS	SHEET NO.
103	28-II-1	ST. CLAIR	25	13
FED. ROAD DIST. NO. ILLINOIS FED. AID PROJECT			CONTRACT NO. 76063	