


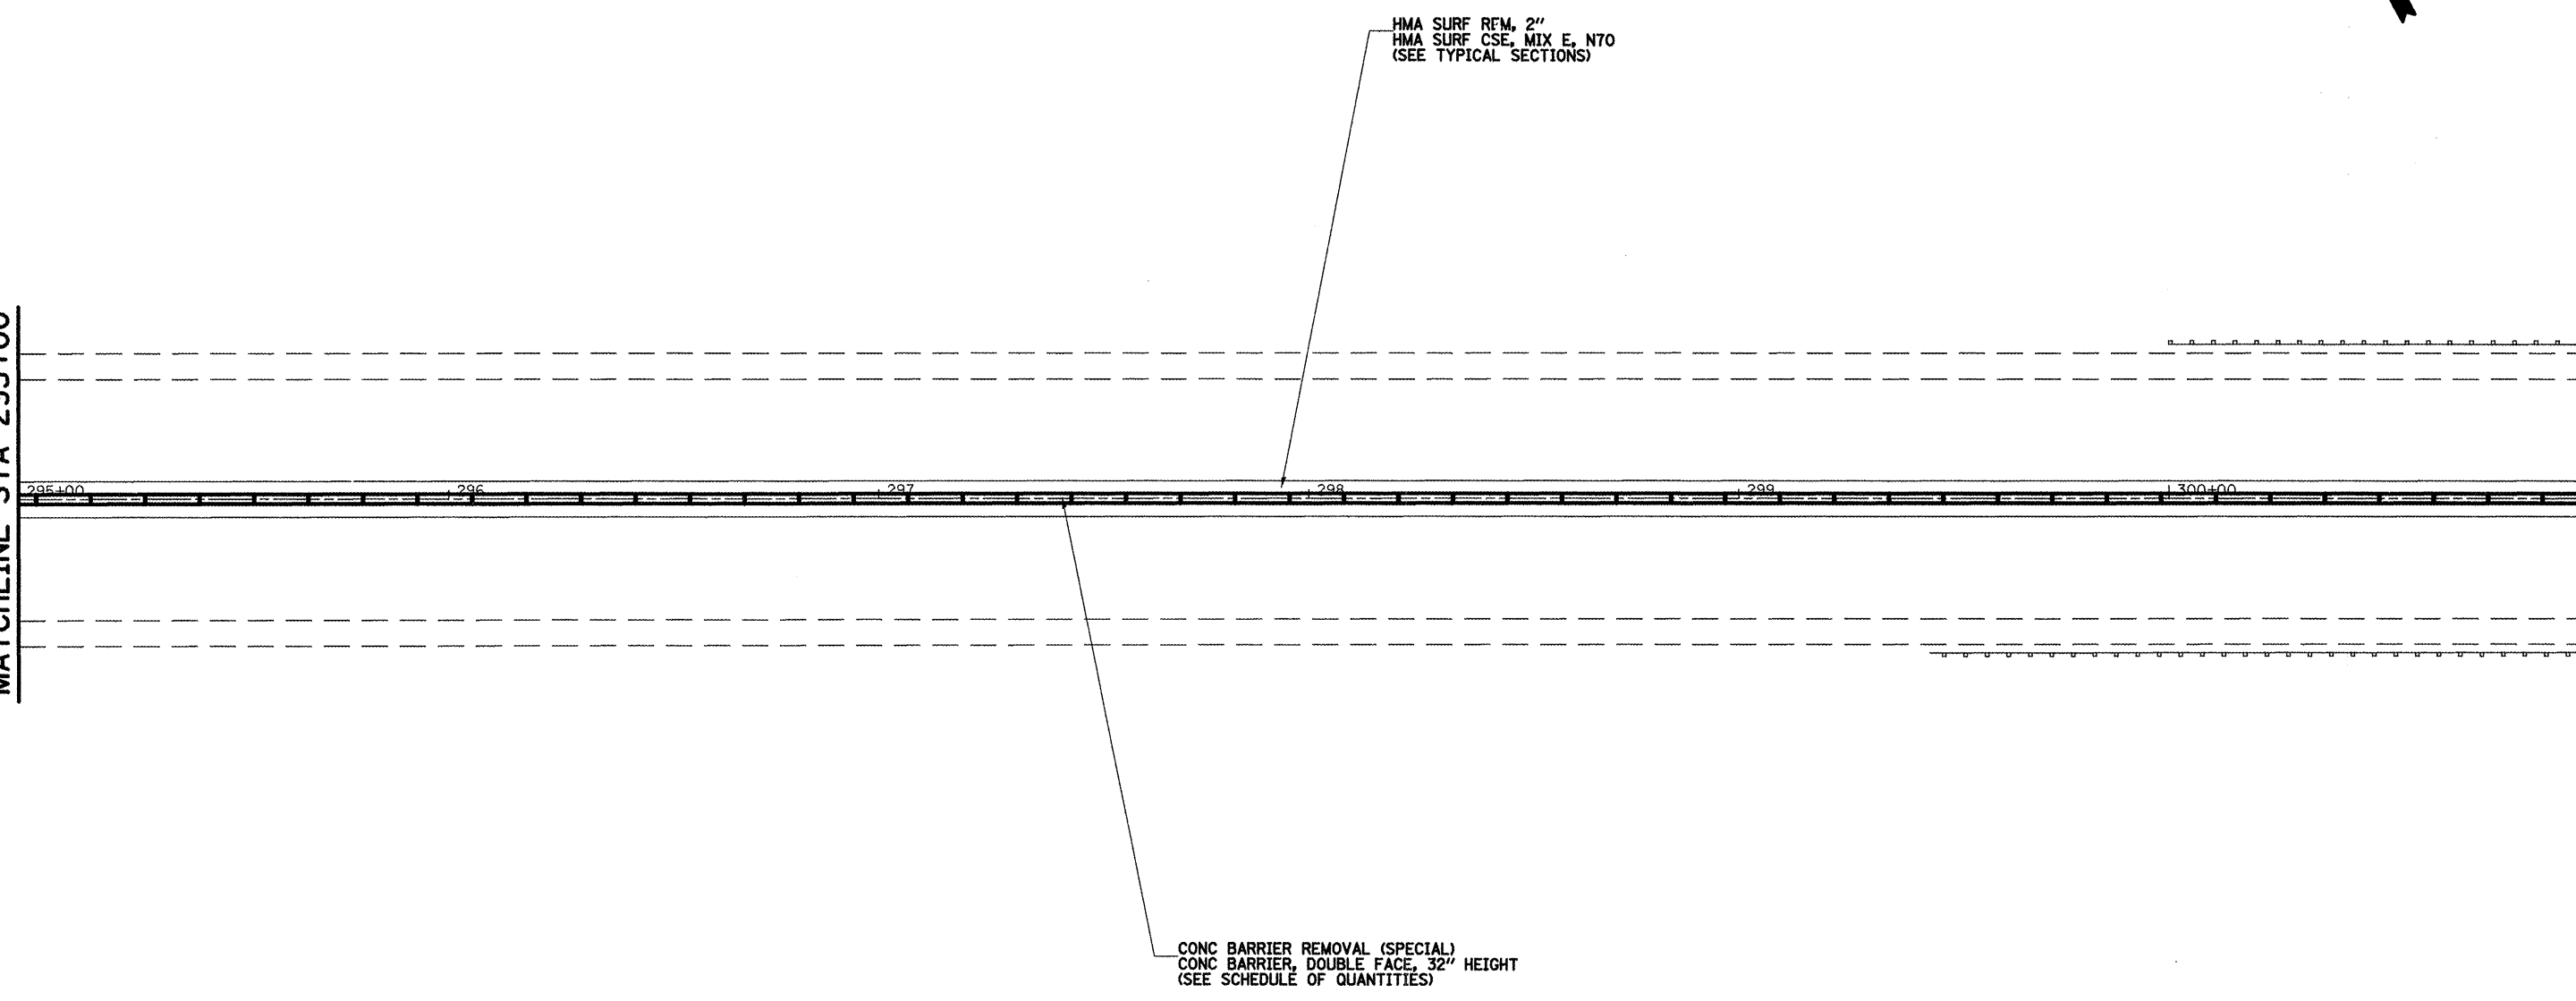


MATCHLINE STA 295+00

MATCHLINE STA 301+00



•NOTE - PAVEMENT MARKING SHALL NOT BE DISTURBED DURING HMA SURFACE REMOVAL

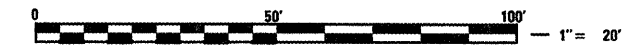

FILE NAME = c:\pwwork\pwwid\washingtona\08168383	USER NAME = washingtona 0876d63*ahp-plan.dgn	DESIGNED - DRAWN -	REVISED - REVISED -	STATE OF ILLINOIS DEPARTMENT OF TRANSPORTATION	PLAN SHEET			F.A.P. RTE. 103	SECTION 28-11-1	COUNTY ST. CLAIR	TOTAL SHEETS 25	SHEET NO. 20
	PLOT SCALE = 40,0000' / IN.	CHECKED -	REVISED -		SCALE: 1" = 20'	SHEET NO. ___ OF ___ SHEETS	STA. 295+00 TO STA. 301+00	CONTRACT NO. 76D63				
	PLOT DATE = 3/19/2010	DATE -	REVISED -		FED. ROAD DIST. NO. ILLINOIS FED. AID PROJECT							