


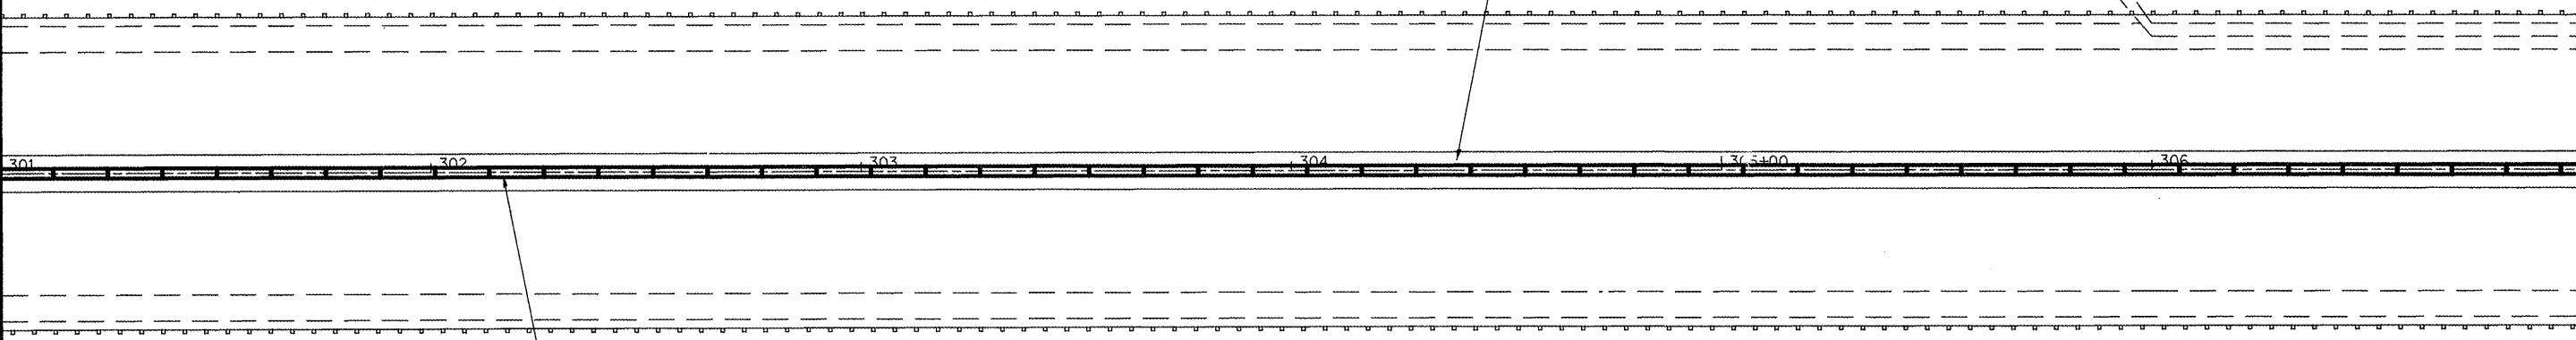

MATCHLINE STA 301+00

MATCHLINE STA 307+00



CONC BARRIER REMOVAL (SPECIAL)  
 CONC BARRIER, DOUBLE FACE, 32" HEIGHT  
 (SEE SCHEDULE OF QUANTITIES)

NOTE - PAVEMENT MARKING SHALL NOT BE DISTURBED DURING HMA SURFACE REMOVAL



FILE NAME = c:\pw_work\pwidot\washingtona\d8168383	USER NAME = washingtona 3876d63-shr-plan.dgn	DESIGNED - ____ DRAWN - ____	REVISED - ____ REVISED - ____
	PLOT SCALE = 40,0000 ' / IN.	CHECKED - ____	REVISED - ____
	PLOT DATE = 3/19/2018	DATE - ____	REVISED - ____

**STATE OF ILLINOIS  
 DEPARTMENT OF TRANSPORTATION**

**PLAN SHEET**

SCALE: 1" = 20'    SHEET NO. \_\_\_\_ OF \_\_\_\_ SHEETS    STA. 301+00    TO STA. 307+00

F.A.P. RTE.	SECTION	COUNTY	TOTAL SHEETS	SHEET NO.
103	28-11-1	ST. CLAIR	25	21
FED. ROAD DIST. NO. ILLINOIS FED. AID PROJECT			<b>CONTRACT NO. 76D63</b>	