




MATCHLINE STA 307+00


MATCHLINE STA 313+00

HMA SURF REM, 2"  
HMA SURF CSE, MIX E, N70  
(SEE TYPICAL SECTIONS)

CONC BARRIER REMOVAL (SPECIAL)  
CONC BARRIER, DOUBLE FACE, 32" HEIGHT  
(SEE SCHEDULE OF QUANTITIES)

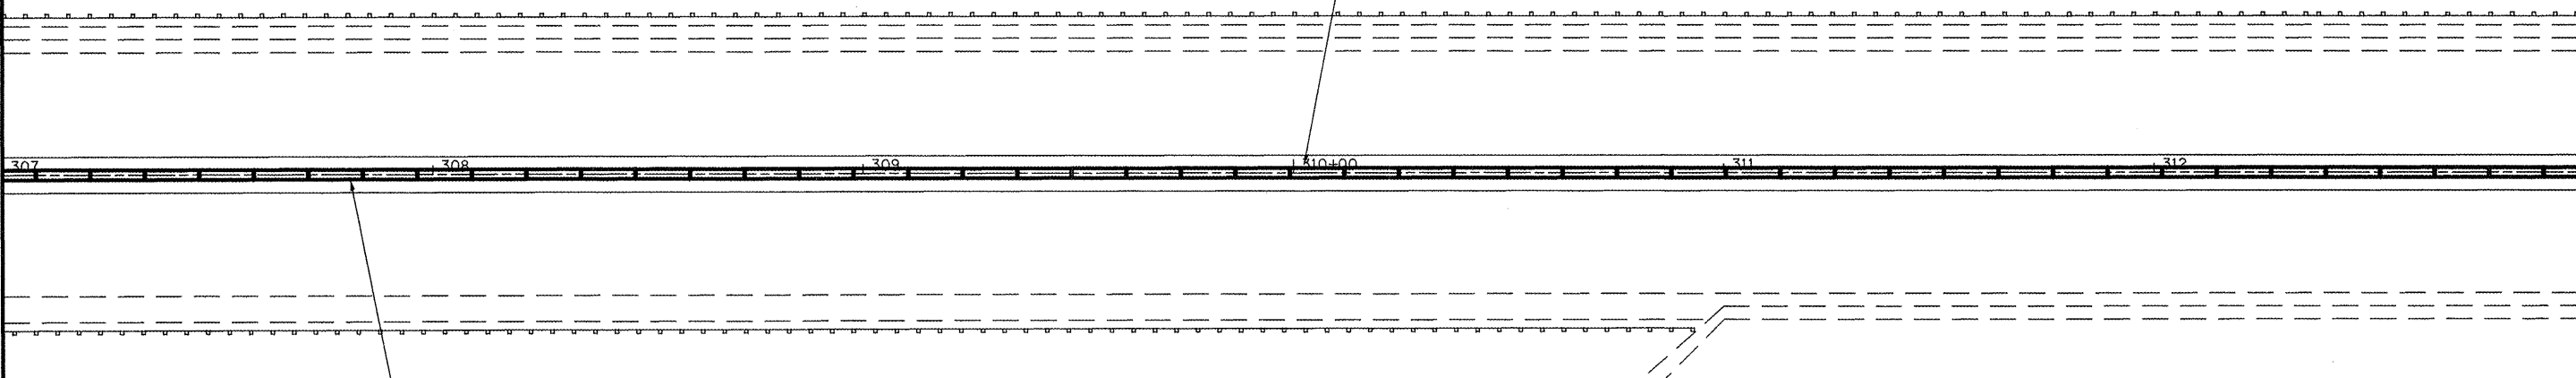

•NOTE - PAVEMENT MARKING SHALL NOT BE DISTURBED DURING HMA SURFACE REMOVAL

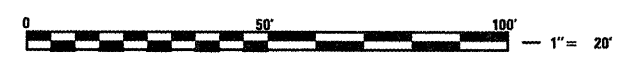

FILE NAME = ca:\pwork\k\pido\washingtona\d0168383	USER NAME = washingtona 4876d83-ah-plan.dgn	DESIGNED - ---- DRAWN - ----	REVISED - ---- REVISED - ----	<b>STATE OF ILLINOIS DEPARTMENT OF TRANSPORTATION</b>	<b>PLAN SHEET</b>			F.A.P. RTE. 103	SECTION 28-11-1	COUNTY ST. CLAIR	TOTAL SHEETS 25	SHEET NO. 22
	PLOT SCALE = 39.9943 ' / IN.	CHECKED - ----	REVISED - ----		SCALE: 1" = 20'	SHEET NO. -- OF --- SHEETS	STA. 307+00	TO STA. 313+00	CONTRACT NO. 76D63			
	PLOT DATE = 3/18/2018	DATE - ----	REVISED - ----		FED. ROAD DIST. NO. ILLINOIS FED. AID PROJECT							