


MATCHLINE STA 313+00

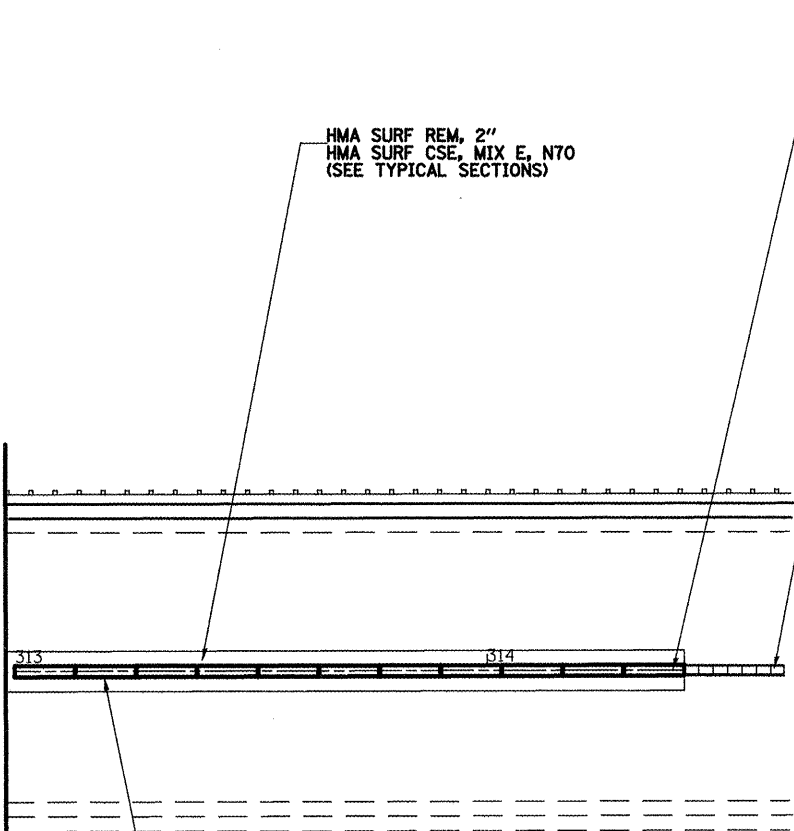

END PROJECT
STA. 314+40

EXISTING CRASH ATTENUATOR INSTALLATION
FOR DETACHMENT, STORAGE, AND REATTACHMENT
OF THE EXISTING CRASH ATTENUATOR TRANSITION
PANEL AND RELATED HARDWARE
(SEE SPECIAL PROVISIONS)

CONC BARRIER REMOVAL (SPECIAL)
CONC BARRIER, DOUBLE FACE, 32" HEIGHT
(SEE SCHEDULE OF QUANTITIES)



*NOTE - PAVEMENT MARKING SHALL NOT BE DISTURBED DURING HMA SURFACE REMOVAL



| | | | |
|---------------------------------------|-----------------------------|------------|-----------|
| FILE NAME = | USER NAME = washingtonaq | DESIGNED - | REVISED - |
| ca\pwwork\pwwid\washingtonaq\d8168383 | 8876d63-ah-plot.dgn | DRAWN - | REVISED - |
| | PLOT SCALE = 39,9943' / IN. | CHECKED - | REVISED - |
| | PLOT DATE = 3/19/2018 | DATE - | REVISED - |

STATE OF ILLINOIS
DEPARTMENT OF TRANSPORTATION

PLAN SHEET

SCALE: 1" = 20' SHEET NO. ___ OF ___ SHEETS STA. 307+00 TO STA. 313+00

| F.A.P. RTE. | SECTION | COUNTY | TOTAL SHEETS | SHEET NO. |
|---|---------|-----------|--------------|-----------|
| 103 | 28-II-1 | ST. CLAIR | 25 | 23 |
| CONTRACT NO. 76D63 | | | | |
| FED. ROAD DIST. NO. ILLINOIS FED. AID PROJECT | | | | |