


MATCHLINE STA. 190+43

END OMISSION

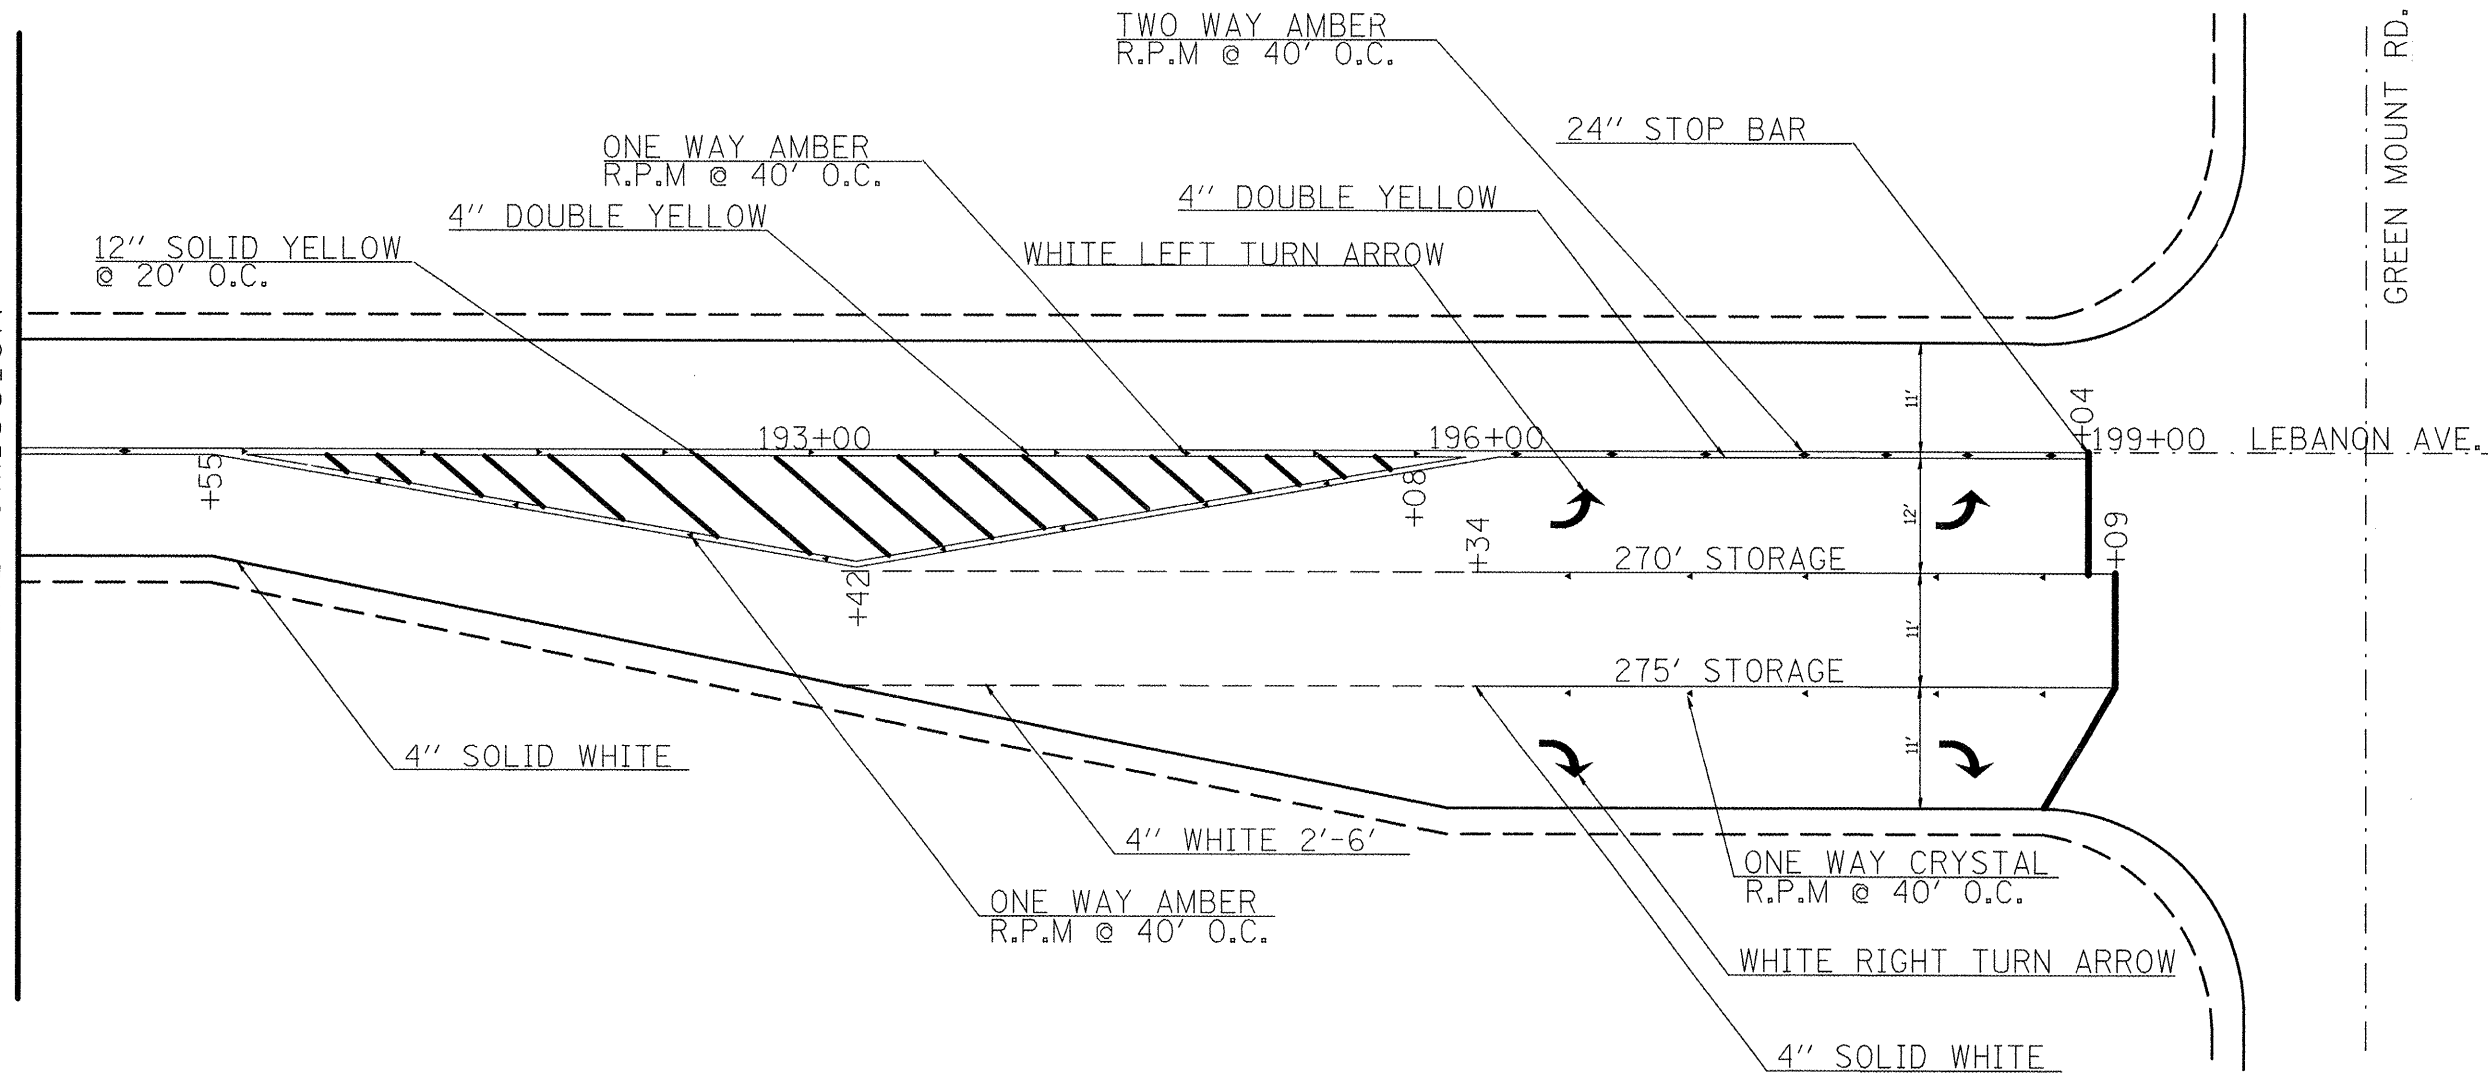

MATCHLINE STA. 199+50

FILE NAME =  
c:\pw\_work\pwidot\washingtona\0175198

USER NAME = washingtona  
3876d84-sh-t-plan.dgn  
PLOT SCALE = 100.0000' / IN.  
PLOT DATE = 3/17/2010

DESIGNED -  
DRAWN -  
CHECKED -  
DATE -

REVISED -  
REVISED -  
REVISED -  
REVISED -

STATE OF ILLINOIS  
DEPARTMENT OF TRANSPORTATION

INTERSECTION DETAIL  
SCALE: SHEET NO. OF SHEETS STA. 190+43 TO STA. 199+50

F.A. RTE.	SECTION	COUNTY	TOTAL SHEETS	SHEET NO.
9166	33RS-5	ST. CLAIR	42	29
CONTRACT NO. 76D64				
FED. ROAD DIST. NO. ILLINOIS FED. AID PROJECT				