


MATCHLINE STA. 199+50

GREEN MOUNT RD.

LEBANON AVE.

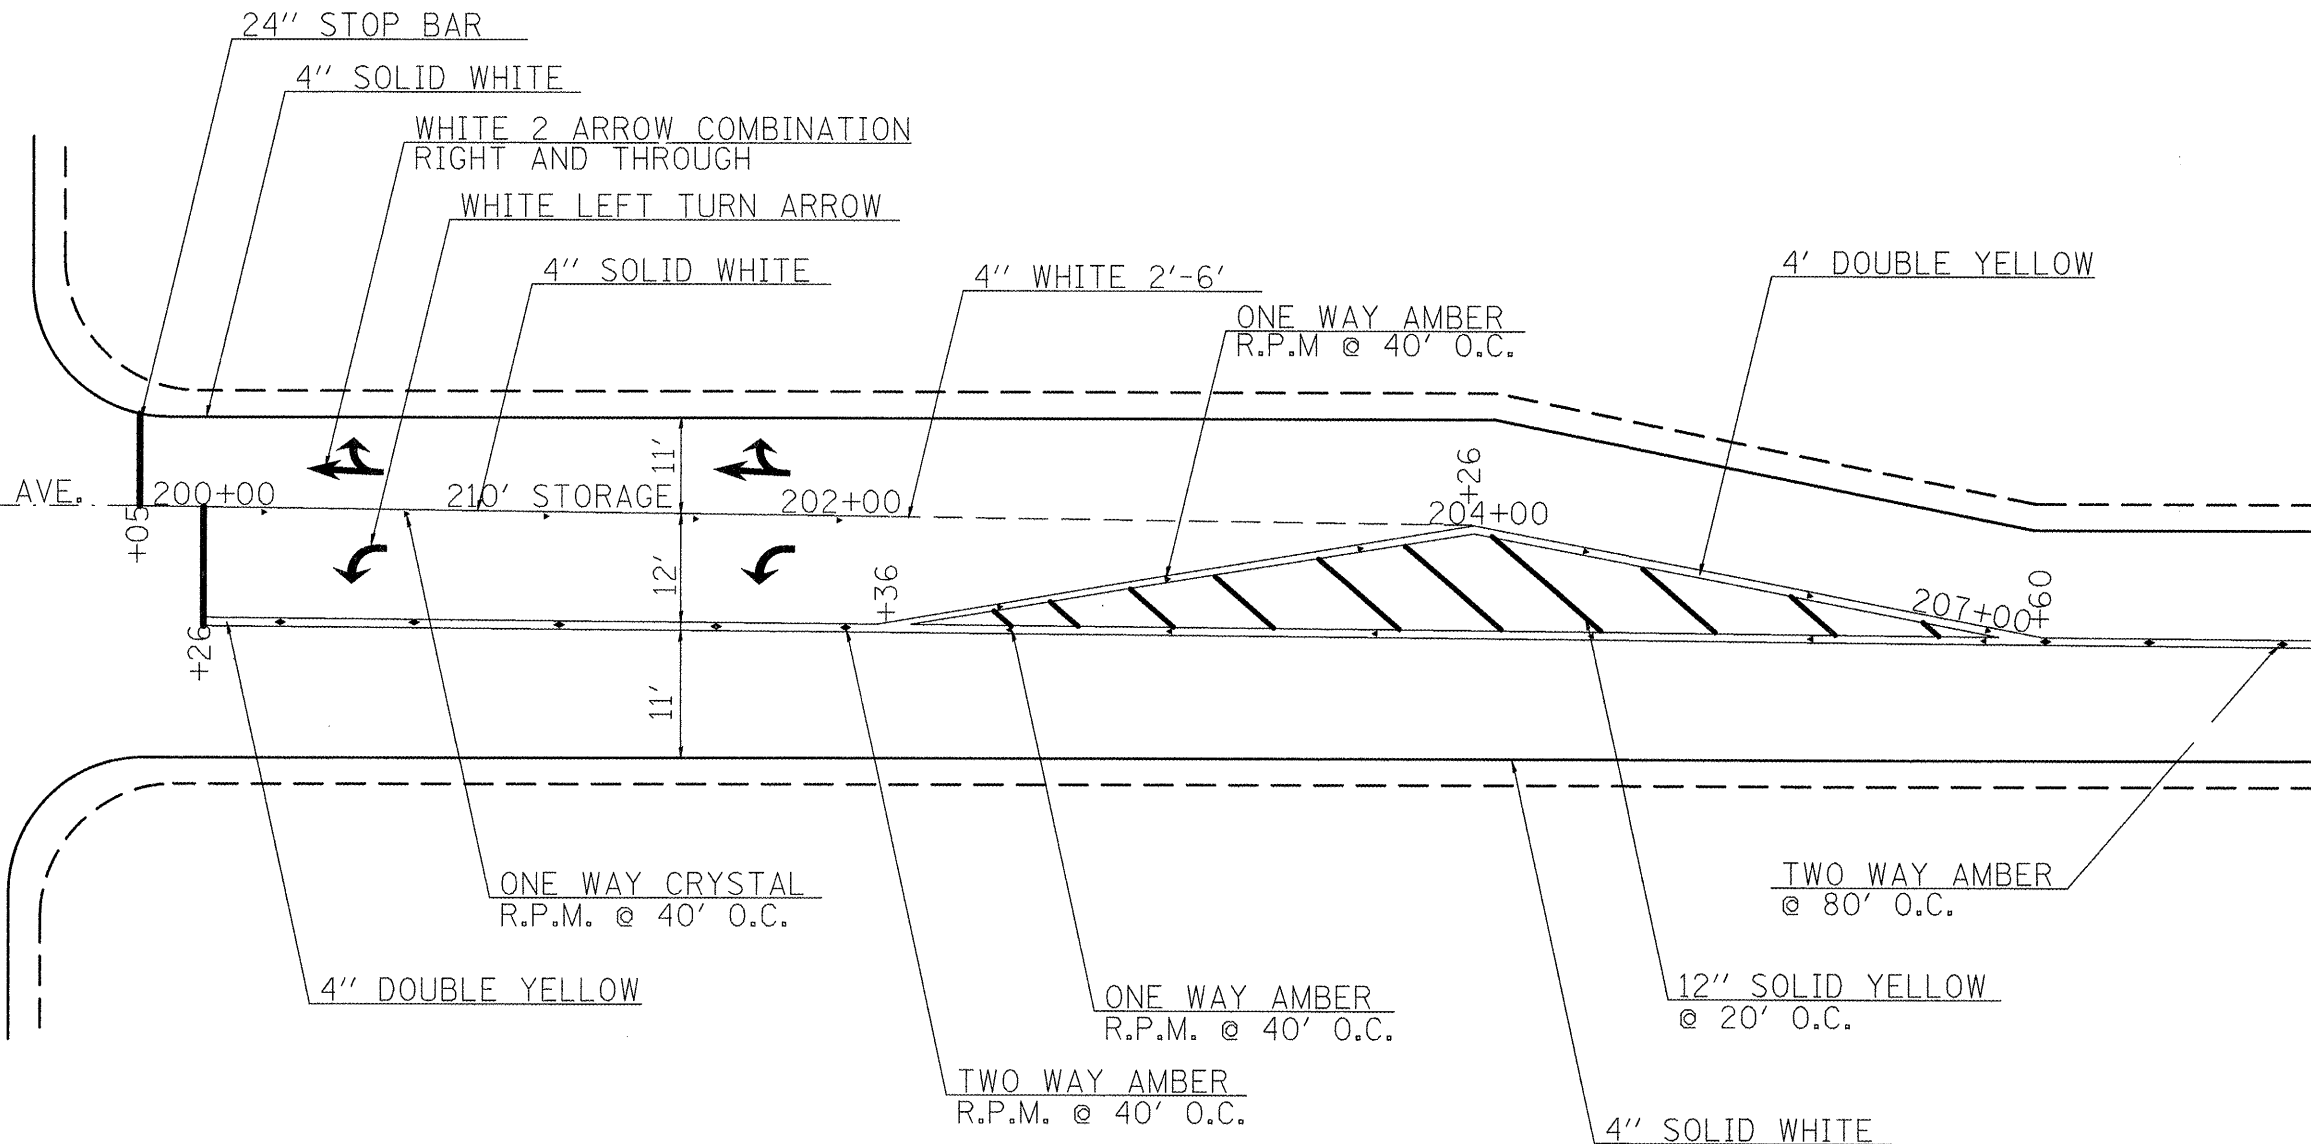

MATCHLINE STA. 282+33

BEGIN OMISSION



FILE NAME =	USER NAME = washingtonaq	DESIGNED -	REVISD -	<b>STATE OF ILLINOIS DEPARTMENT OF TRANSPORTATION</b>	<b>INTERSECTION DETAIL</b>		F.A. RTE 9166	SECTION 33RS-5	COUNTY ST. CLAIR	TOTAL SHEETS 42	SHEET NO. 30
CONTRACT NO. 76064	CONTRACT NO. 76064	DRAWN -	REVISD -		SCALE: _____	SHEET NO. _____ OF _____ SHEETS	STA. 199+50 TO STA. 299+23	FED. ROAD DIST. NO. _____	ILLINOIS FED. AID PROJECT		
PLOT SCALE = 100.0000' / IN.		CHECKED -	REVISD -								
PLOT DATE = 3/17/2010		DATE -	REVISD -								