


MATCHLINE STA. 305 + 75

END PROJECT 311 + 87

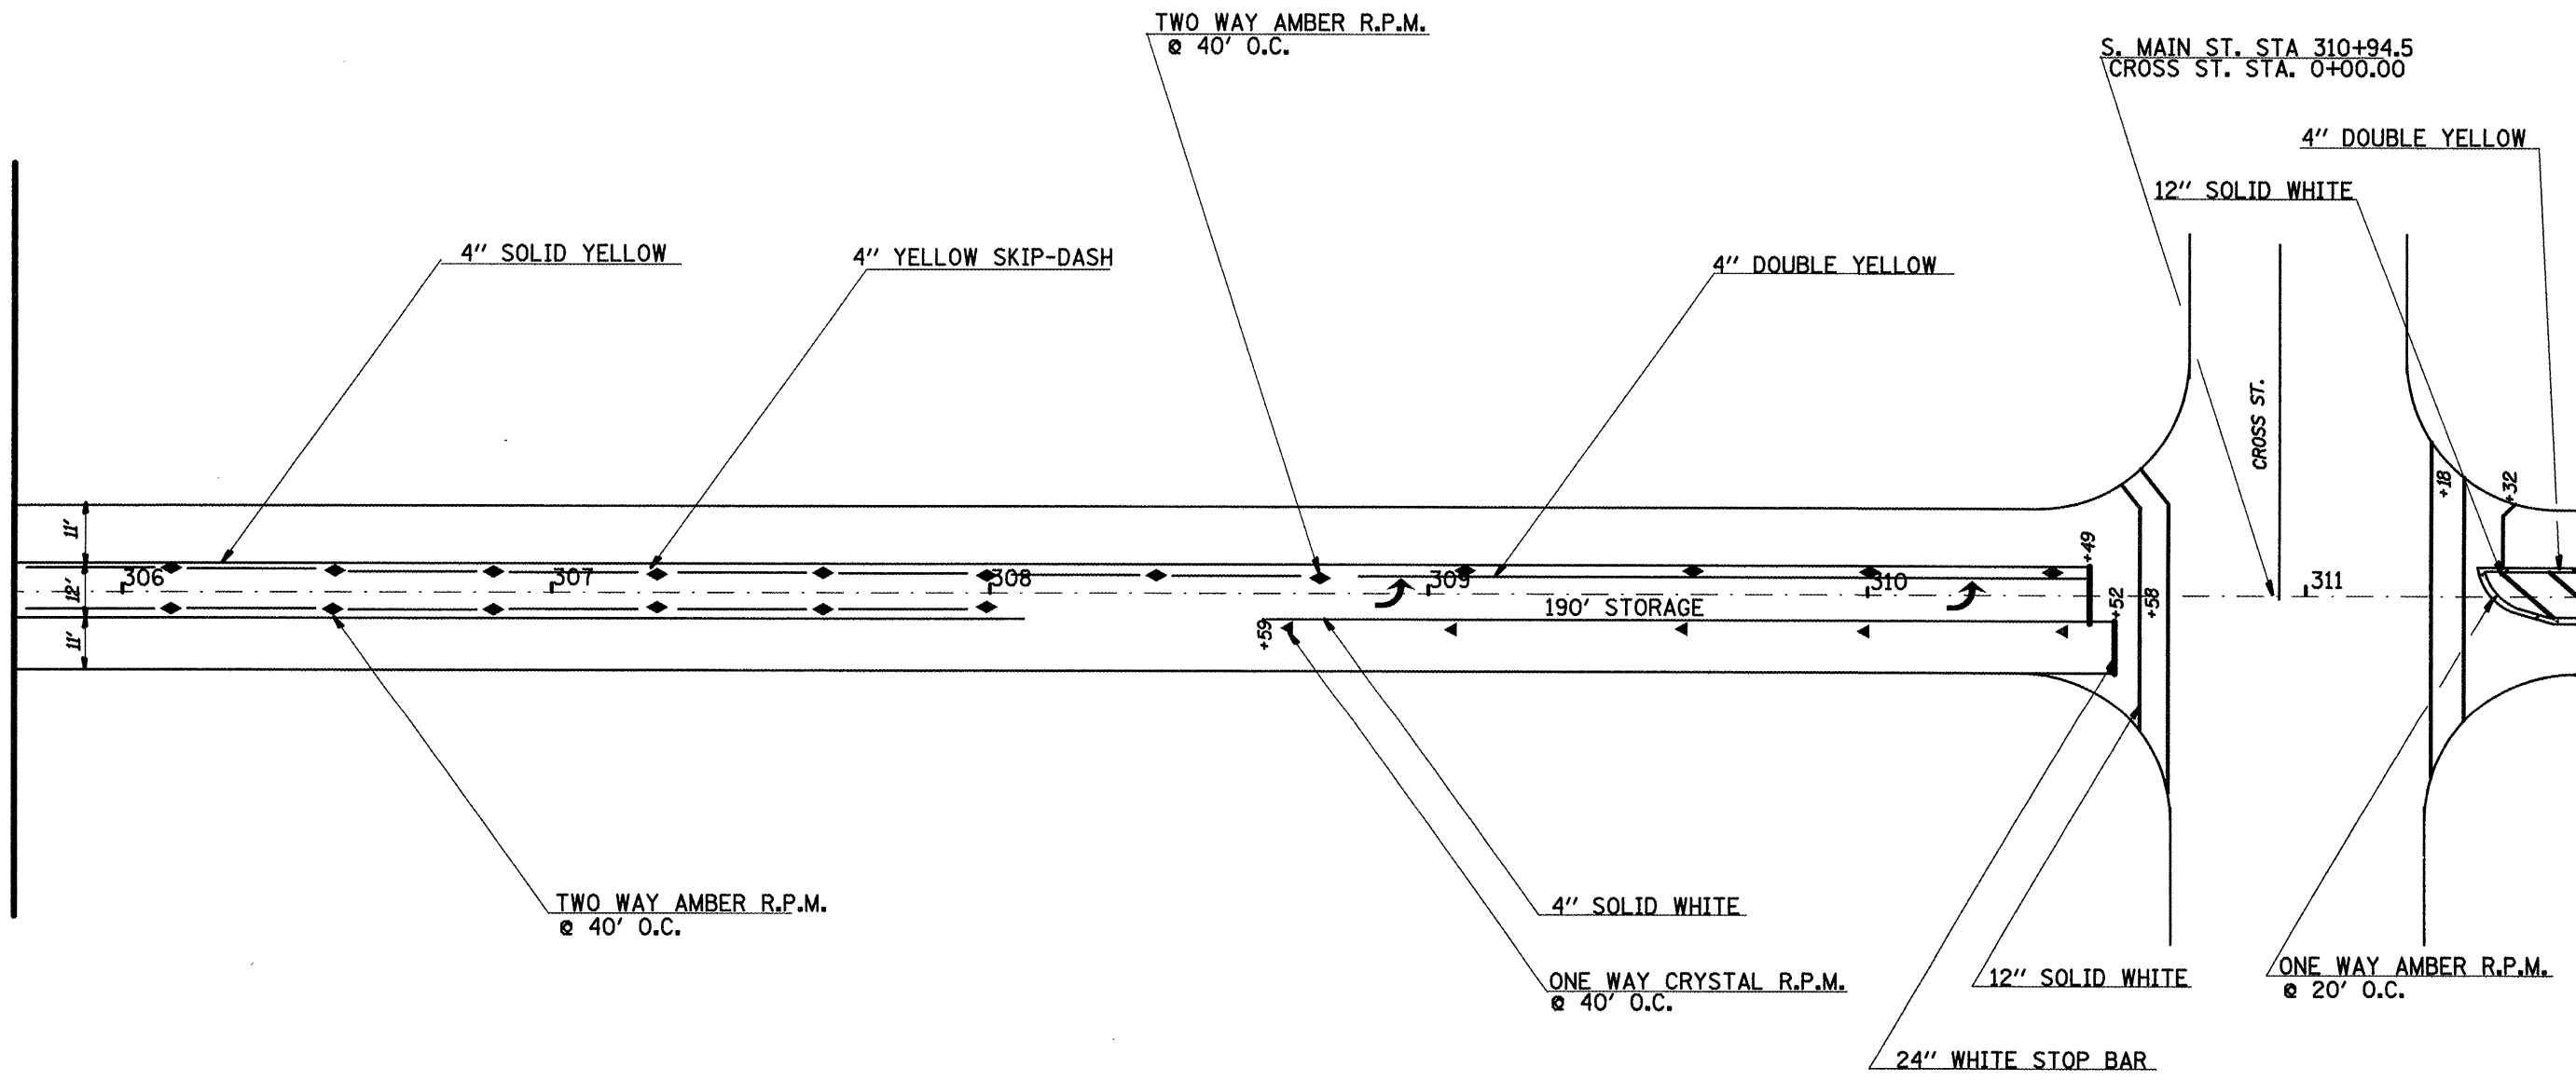

FILE NAME =
 c:\pwork\PWIDOT\WASHINGTONAQ\d0175198

USER NAME = washingtonaq
 d876d64-ah-plot.dgn
 PLOT SCALE = 100.0000' / IN.
 PLOT DATE = 3/19/2010

DESIGNED -
 DRAWN -
 CHECKED -
 DATE -

REVISED -
 REVISED -
 REVISED -
 REVISED -

**STATE OF ILLINOIS
 DEPARTMENT OF TRANSPORTATION**

PLAN SHEETS
 SCALE: _____ SHEET NO. ___ OF ___ SHEETS STA. 101+28 TO STA. 124+41

F.A. RTE.	SECTION	COUNTY	TOTAL SHEET SHEETS	SHEET NO.
9166	33RS-5	ST. CLAIR	44	31A
CONTRACT NO. 76064				
FED. ROAD DIST. NO. ILLINOIS FED. AID PROJECT				