



FLORAVILLE RD INTERSECTION
STATION 263+01.6

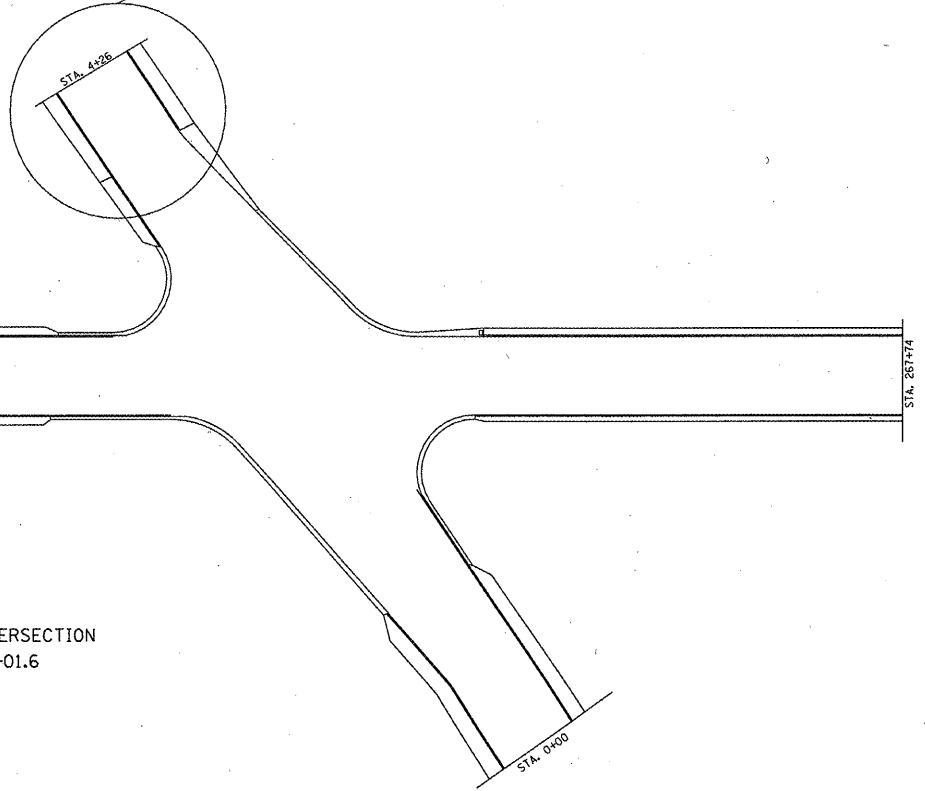

SEE HMA SURFACE
REMOVAL-BUTT JOINT DETAIL

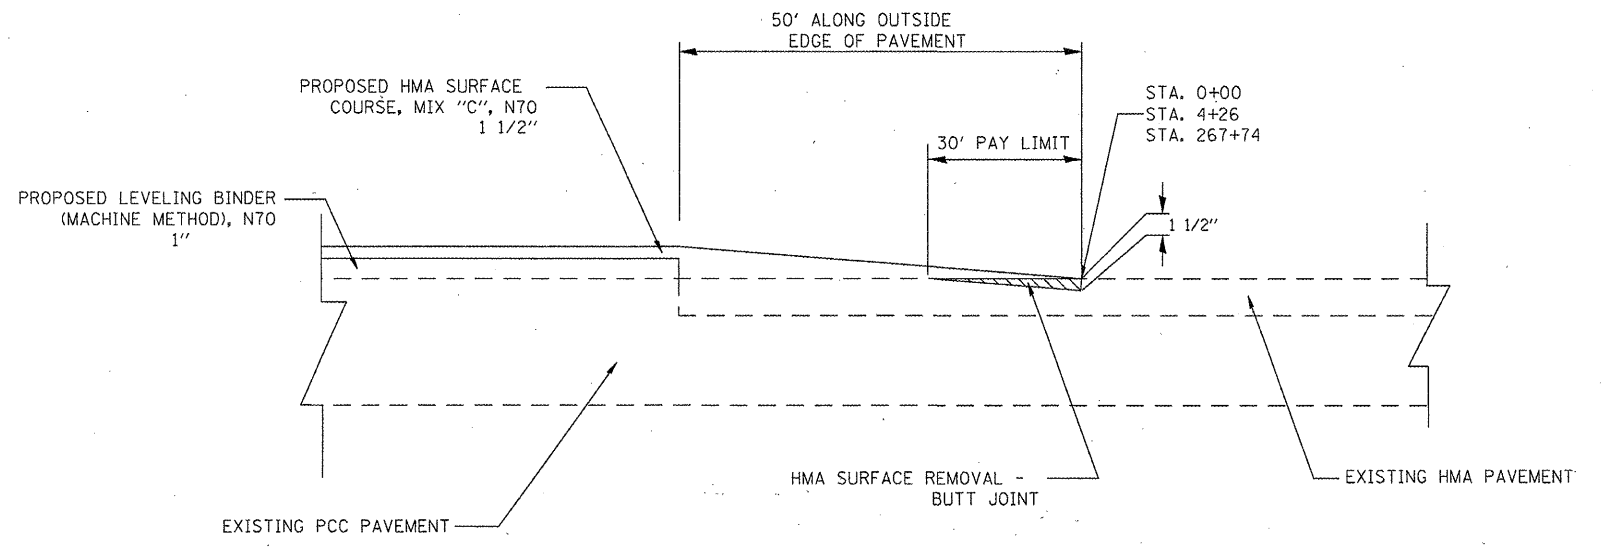

HMA SURFACE REMOVAL - BUTT JOINT

SOUTH FLORAVILLE ROAD
STA. 0+00
NORTH FLORAVILLE ROAD
STA. 4+26
DOUGLAS/MILLSTADT RD.
STA. 267+74

FILE NAME =	USER NAME = #USER#	DESIGNED -	REVISD -	STATE OF ILLINOIS DEPARTMENT OF TRANSPORTATION	BUTT JOINT DETAIL	F.A.S. RTE. 840	SECTION 233RS	COUNTY ST. CLAIR	TOTAL SHEETS 31	SHEET NO. 19	
#FILE#	PLOT SCALE = #SCALE#	DRAWN -	REVISD -			SCALE: _____	SHEET NO. ____ OF ____ SHEETS	STA. _____ TO STA. _____	CONTRACT NO. 76D67		
	PLOT DATE = #DATE#	CHECKED -	REVISD -			FED. ROAD DIST. NO. _____ ILLINOIS FED. AID PROJECT					
		DATE -	REVISD -								