


T.B.M #2 - NE BOLT TAGGED "36" ON FIRE DYDRANT
 38' LT, MI STA 1.857. ARTIFICIAL
 ELEV ASSIGNED 200.00

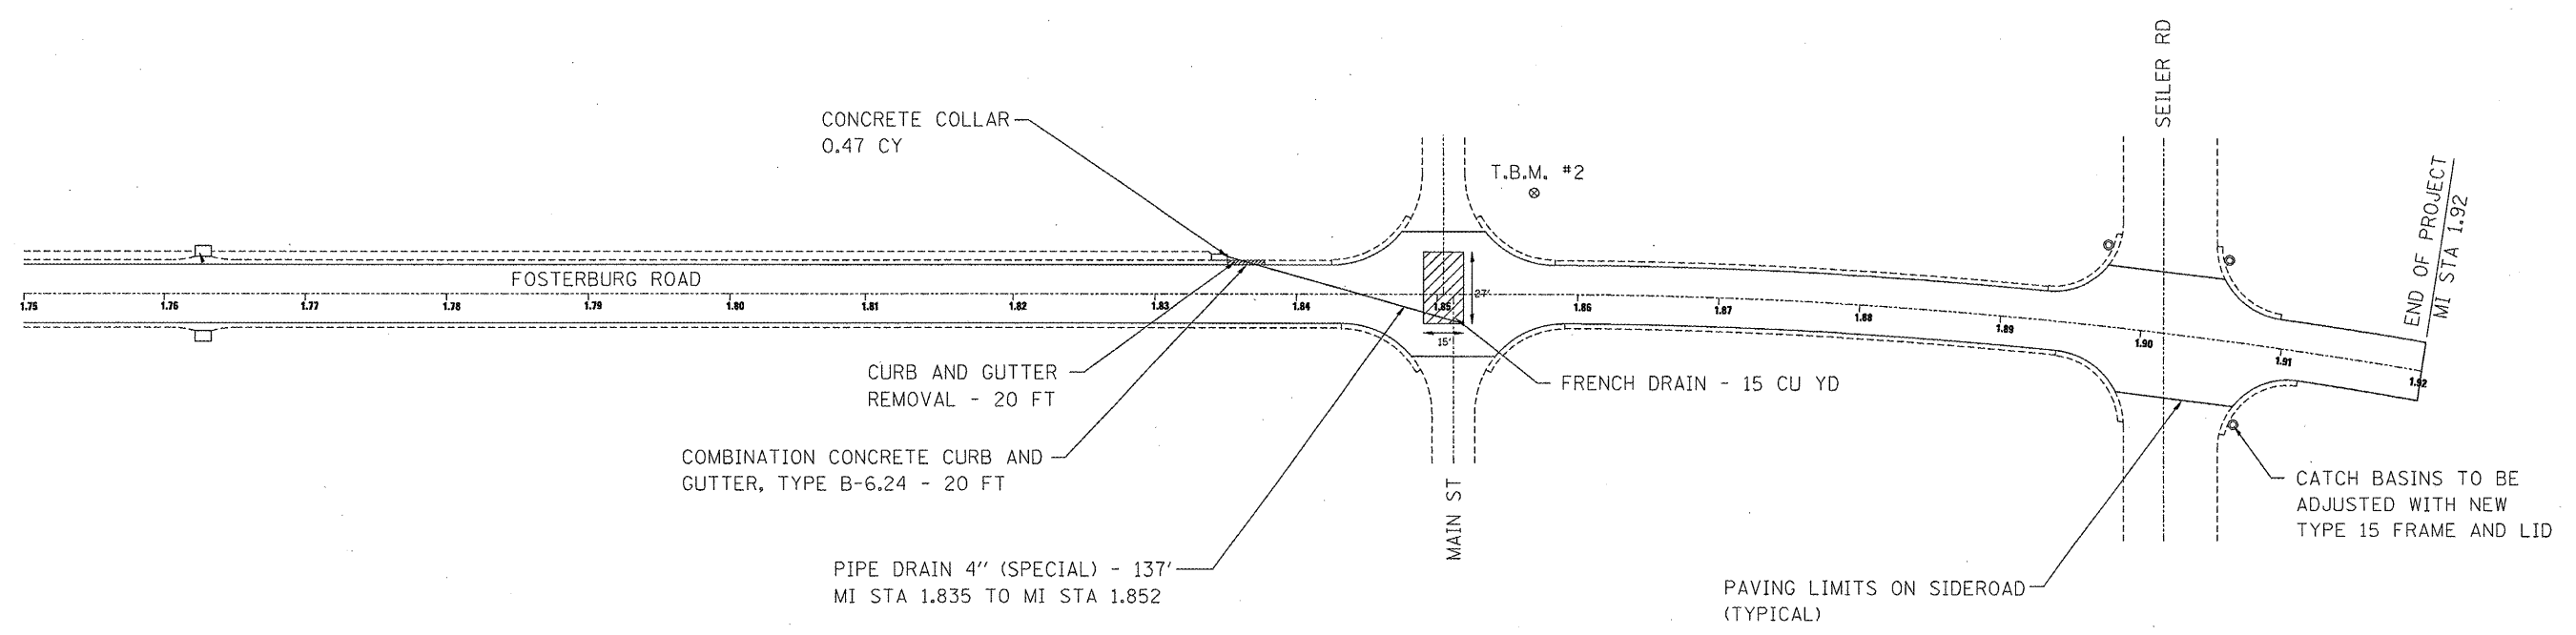

FILE NAME =	USER NAME = waterslo	DESIGNED -	REVISD -
c:\pwwork\pwwork\WATERSLE\d0174282\d076d71-shr-plan.dgn		DRAWN -	REVISD -
		CHECKED -	REVISD -
		DATE -	REVISD -

**STATE OF ILLINOIS
 DEPARTMENT OF TRANSPORTATION**

PLAN VIEW

SCALE: _____ SHEET NO. 1 OF 1 SHEETS STA. _____ TO STA. _____

F.A.S. RTE.	SECTION	COUNTY	TOTAL SHEETS	SHEET NO.
735	55RS-5	MADISON	10	9
CONTRACT NO. 76D71			FED. ROAD DIST. NO. 8 [ILLINOIS] FED. AID PROJECT	