


NOTE: RAILROAD OMISSION  
FROM STA. 60+59 TO 60+69

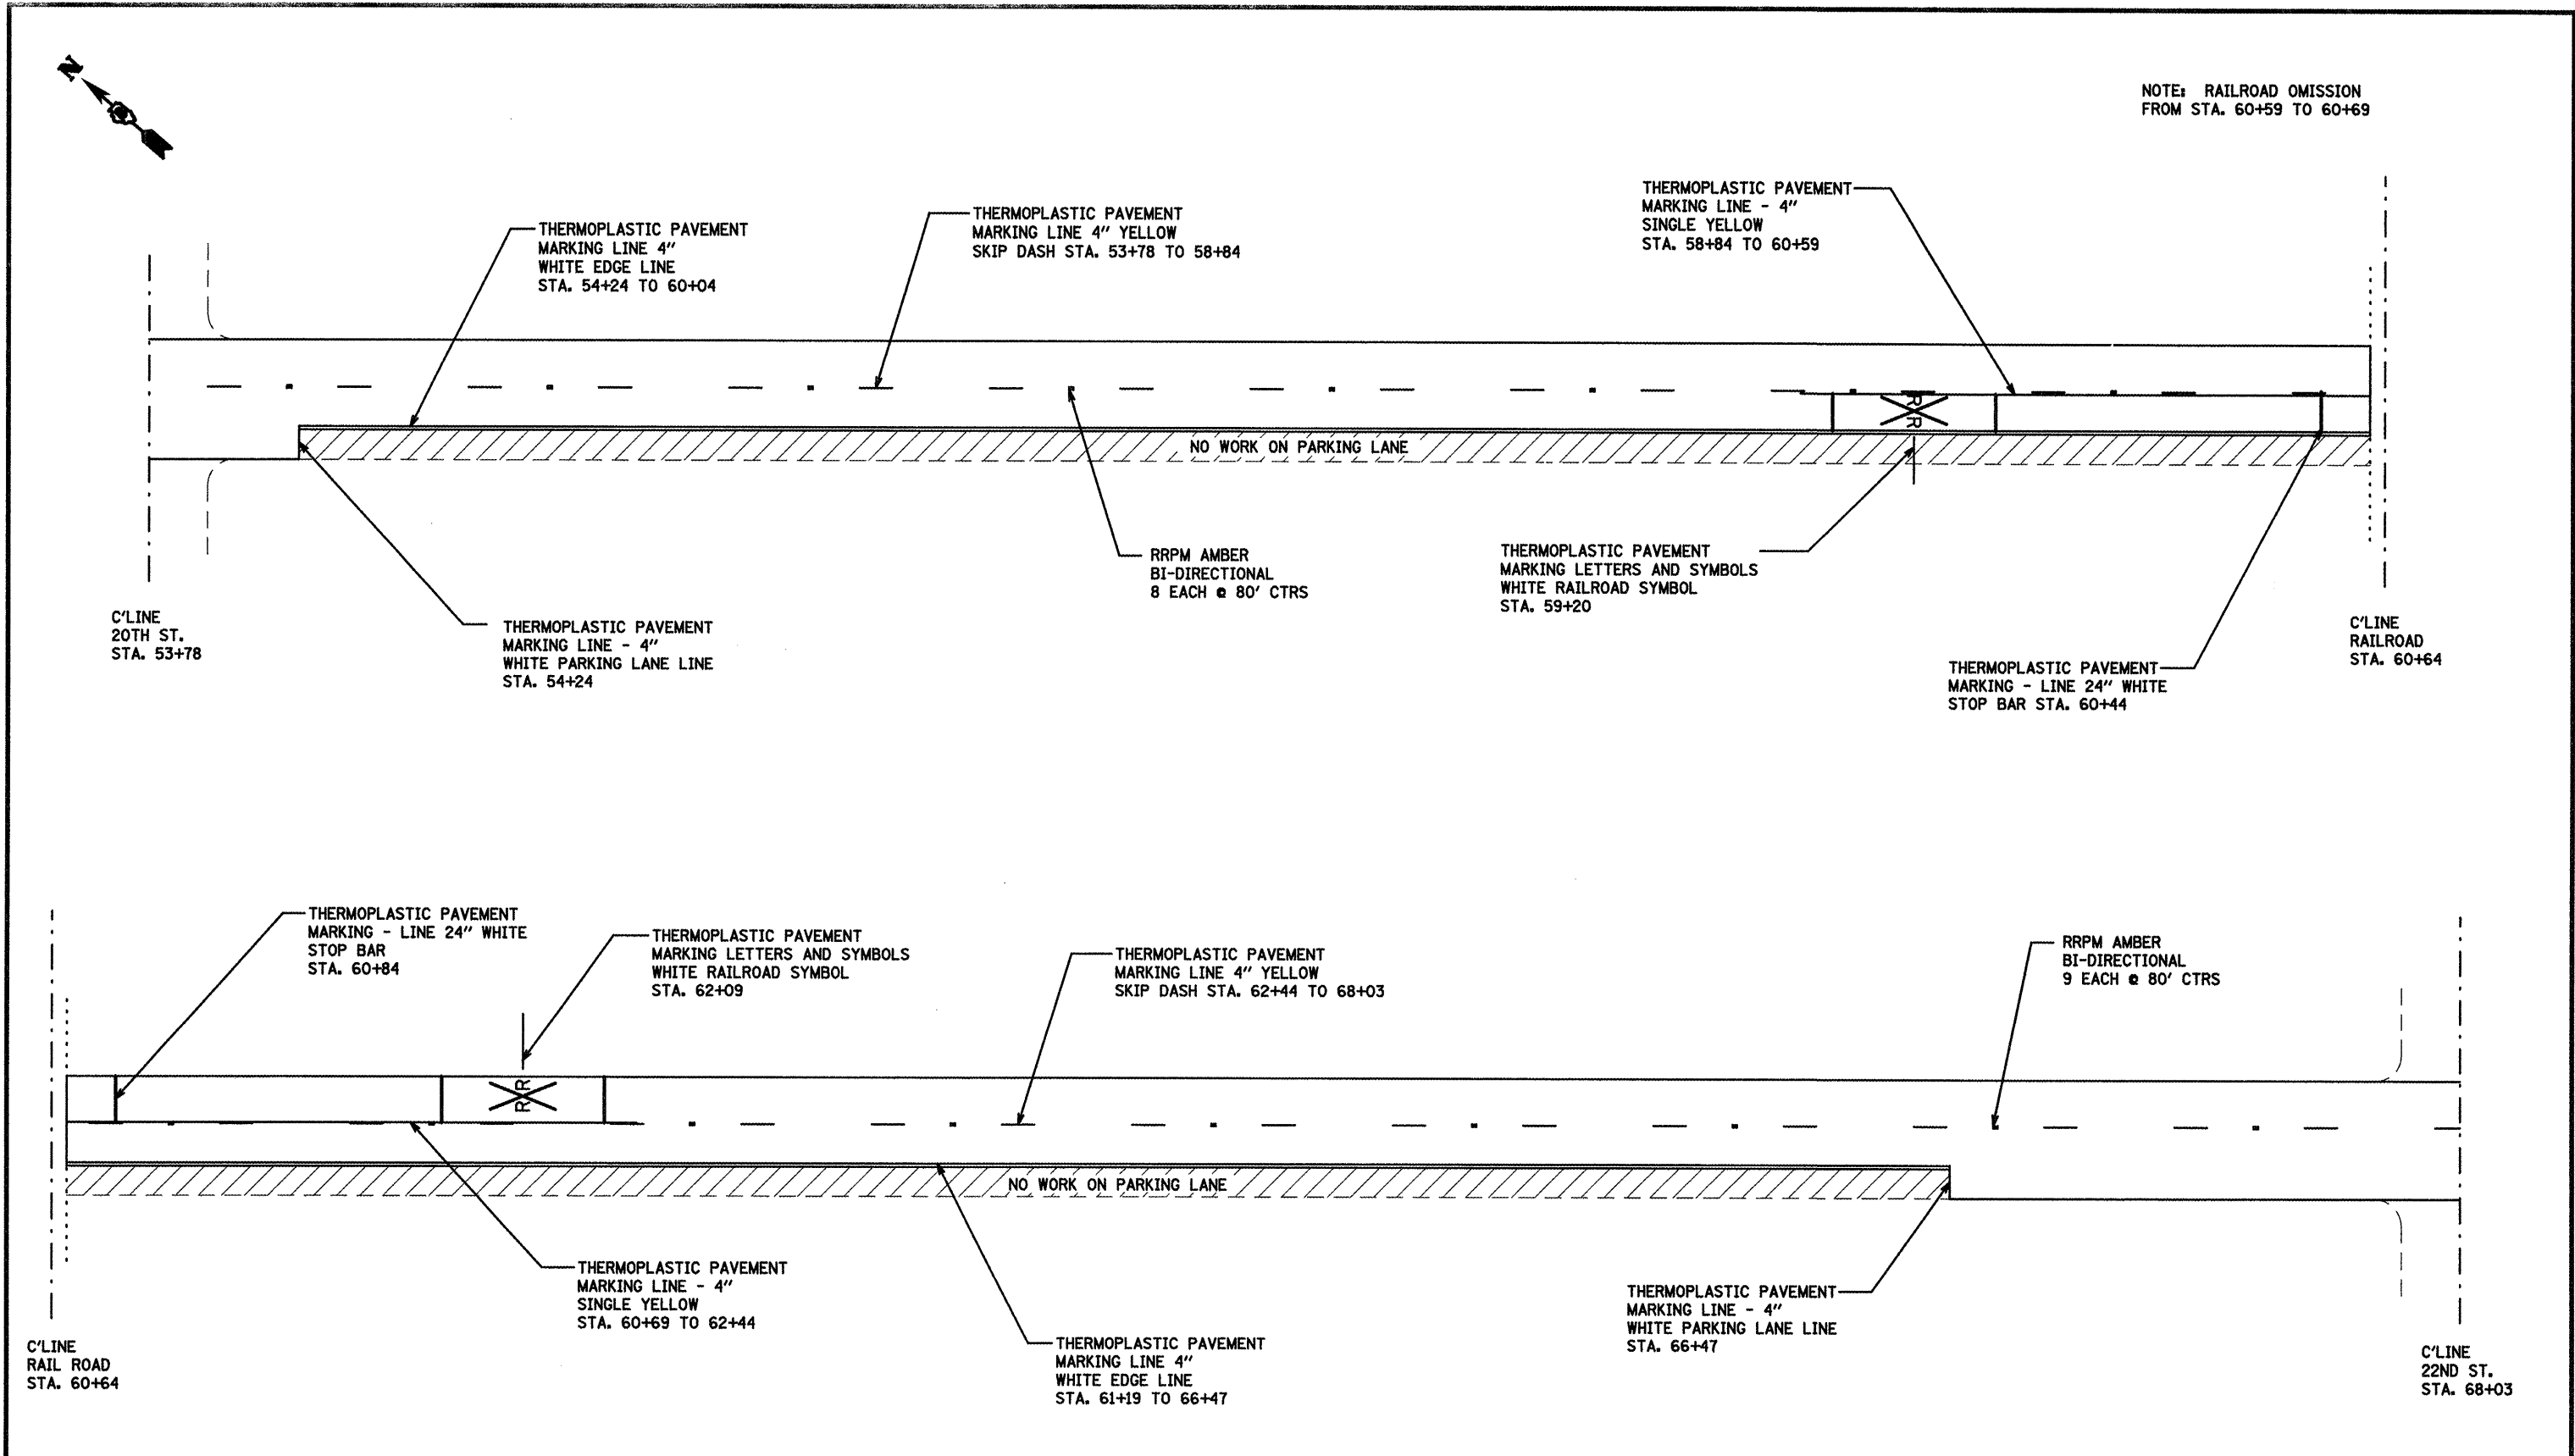

THERMOPLASTIC PAVEMENT MARKING SCHEDULE

STA TO STA	4" WHITE FEET	4" YELLOW FEET	12" WHITE FEET	12" YELLOW FEET	24" WHITE FEET	LETTERS AND SYMBOLS SQUARE FEET
53+78 TO 68+03	1148	140	-	-	82	122.4

RRPM PAGE TOTALS

STA TO STA	WHITE EACH	AMBER EACH
53+78 TO 68+03	-	17

NOT TO SCALE

FILE NAME =	USER NAME = westerale	DESIGNED -	REVISED -
ca:\pwwork\pwwid\DOT\WATERSLE\d8174384\d8	6d75-shr-plan.dgn	DRAWN -	REVISED -
	PLOT SCALE = 100,0000' / IN.	CHECKED -	REVISED -
	PLOT DATE = 3/17/2010	DATE -	REVISED -

**STATE OF ILLINOIS  
DEPARTMENT OF TRANSPORTATION**

<b>PLAN VIEWS (LOCATION #1)</b>	
SCALE:	SHEET NO. 6 OF 7 SHEETS
STA.	TO STA.

F.A. 87E 9228 -9189	SECTION (Z-1RS-2, 29RS-6)	COUNTY ST. CLAIR	TOTAL SHEETS 33	SHEET NO. 23
CONTRACT NO. 76075				
FED. ROAD DIST. NO. 8 ILLINOIS FED. AID PROJECT				