
 MEDIAN REMOVAL  
PARTIAL DEPTH,  
725 SQ FT

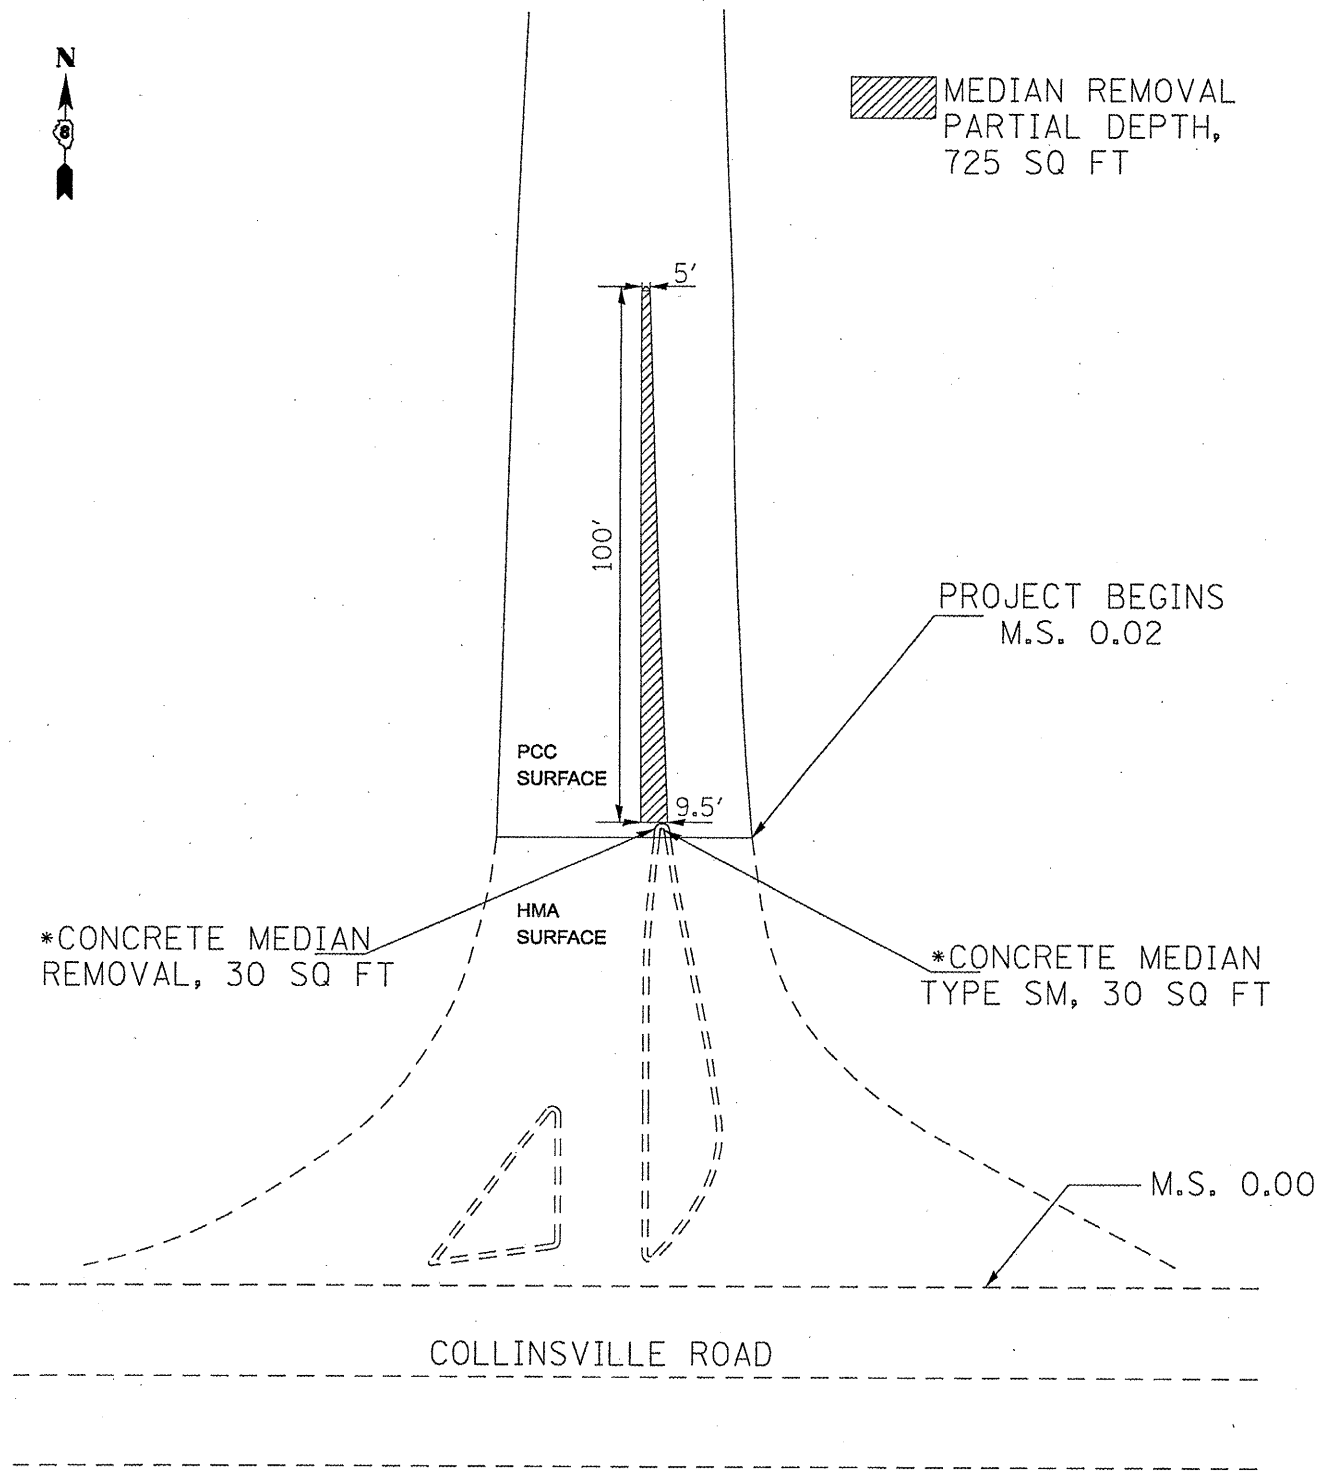

\*CONCRETE MEDIAN  
REMOVAL, 30 SQ FT

PROJECT BEGINS  
M.S. 0.02


\*CONCRETE MEDIAN  
TYPE SM, 30 SQ FT

M.S. 0.00

COLLINSVILLE ROAD

\* PORTION OF THE EXISTING CONCRETE MEDIAN  
SHALL BE REMOVED IN ORDER TO CONSTRUCT  
A "RAMPED" MEDIAN NOSE. SEE SHEET NO. 14

NOT TO SCALE

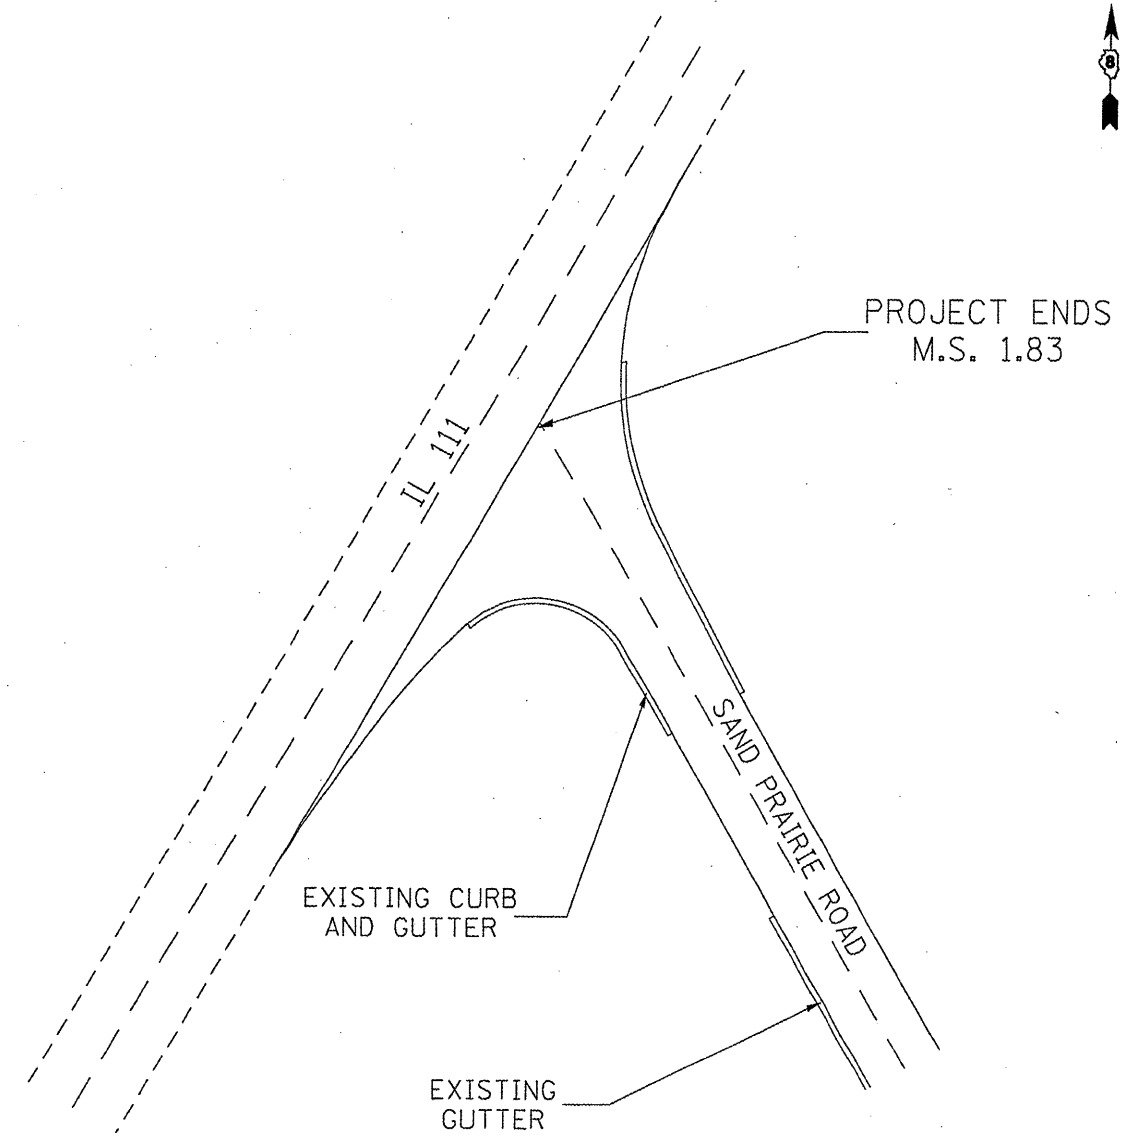

PROJECT ENDS  
M.S. 1.83

EXISTING CURB  
AND GUTTER

EXISTING  
GUTTER

SAND PRAIRIE ROAD

NOT TO SCALE

FILE NAME = #FILE#	USER NAME = #USER#	DESIGNED - ----	REVISED - ----
		DRAWN - ----	REVISED - ----
		CHECKED - ----	REVISED - ----
		DATE - ----	REVISED - ----

STATE OF ILLINOIS  
DEPARTMENT OF TRANSPORTATION

BEGINNING AND END OF PROJECT DETAILS

SCALE: \_\_\_\_\_ SHEET NO. \_\_\_\_\_ OF \_\_\_\_\_ SHEETS STA. \_\_\_\_\_ TO STA. \_\_\_\_\_

F.A.U. RTE.	SECTION	COUNTY	TOTAL SHEETS	SHEET NO.
9108	104RS-4	MADISON	15	10
FED. ROAD DIST. NO. - ILLINOIS FED. AID PROJECT			CONTRACT NO. 76D80	