
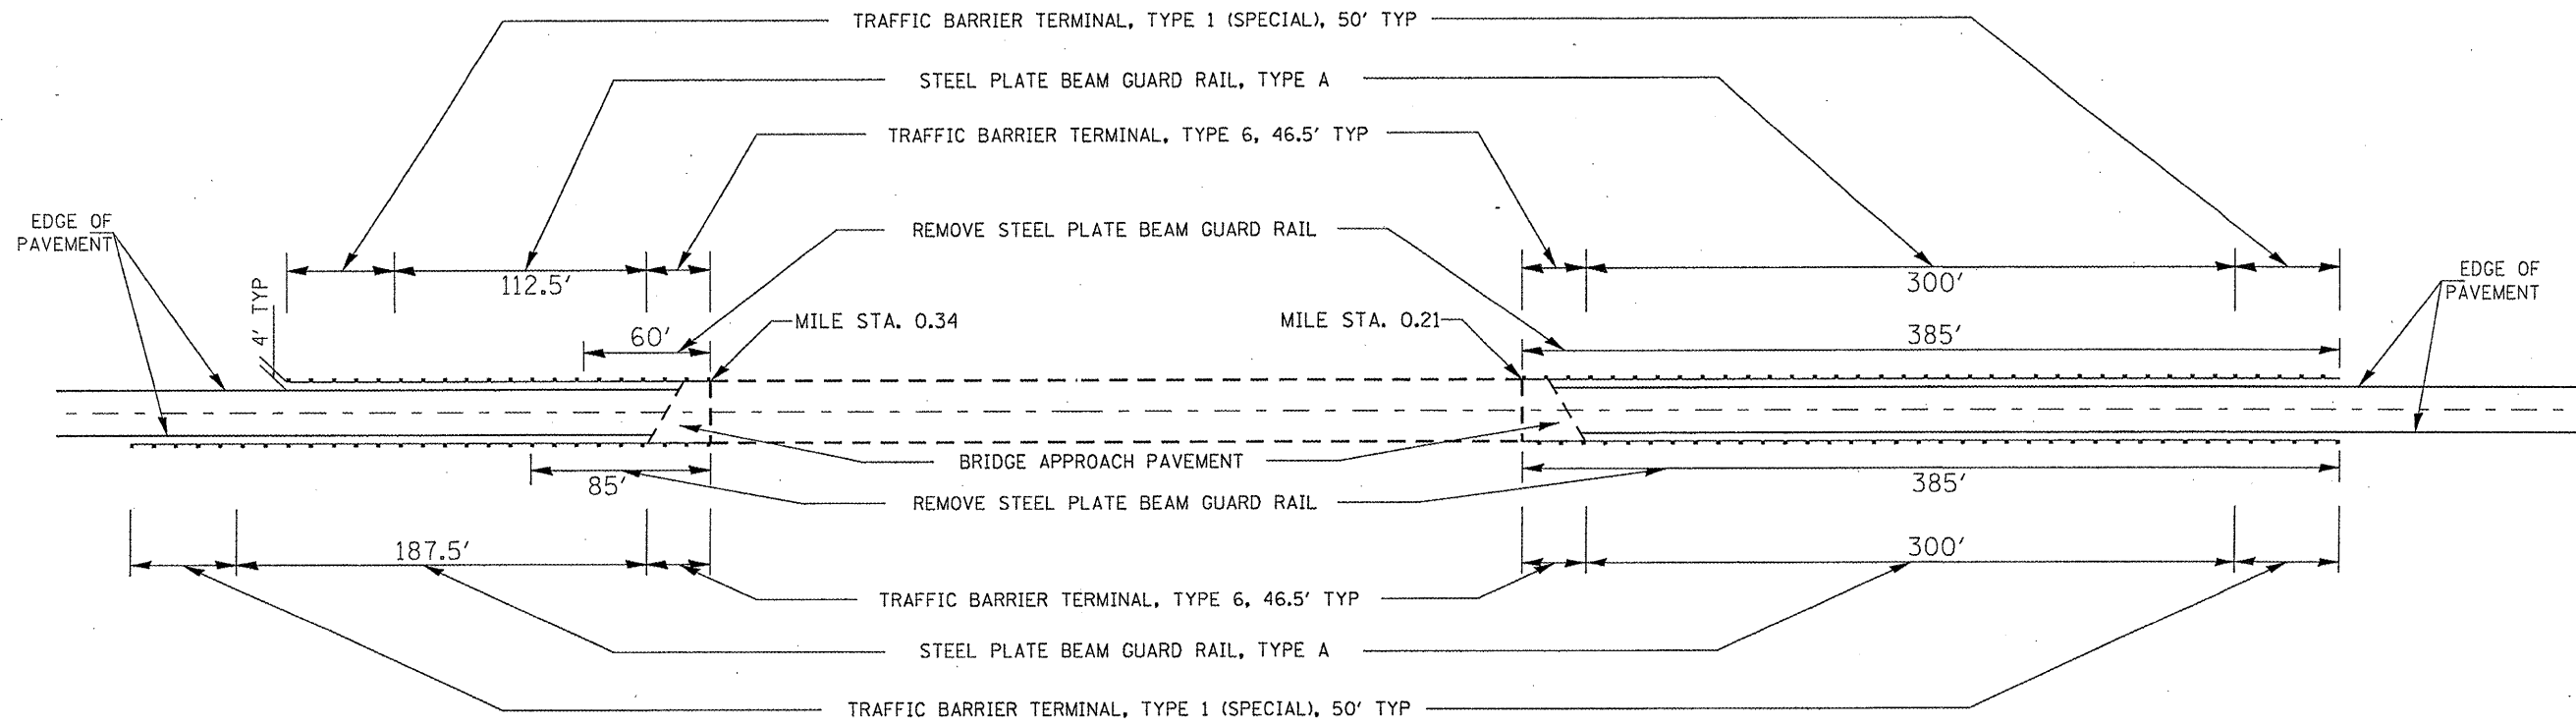


GUARDRAIL DETAIL

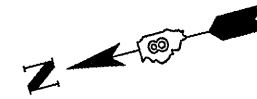

NOT TO SCALE

FILE NAME =	USER NAME = #USER#	DESIGNED - ---	REVISED - ---	STATE OF ILLINOIS DEPARTMENT OF TRANSPORTATION	GUARDRAIL DETAIL	F.A.U. RTE.	SECTION	COUNTY	TOTAL SHEETS	SHEET NO.
#FILE#		DRAWN - ---	REVISED - ---			9108	104RS-4	MADISON	15	15
	PLOT SCALE = #SCALE#	CHECKED - ---	REVISED - ---		SCALE: -----	SHEET NO. ___ OF ___ SHEETS		STA. ----- TO STA. -----		FED. ROAD DIST. NO. - ILLINOIS FED. AID PROJECT
	PLOT DATE = #DATE#	DATE - -----	REVISED - ---			CONTRACT NO. 76D80				