


PLAN SURVEYED PLOTTED CHECKED
 NOTE BOOK NO. DATE
 NO. OF WAY CHECKED
 NO. CAD FILE NAME

PROFILE SURVEYED PLOTTED CHECKED
 NOTE BOOK NO. DATE
 NO. STRUCTURE NOTATIONS CHRD

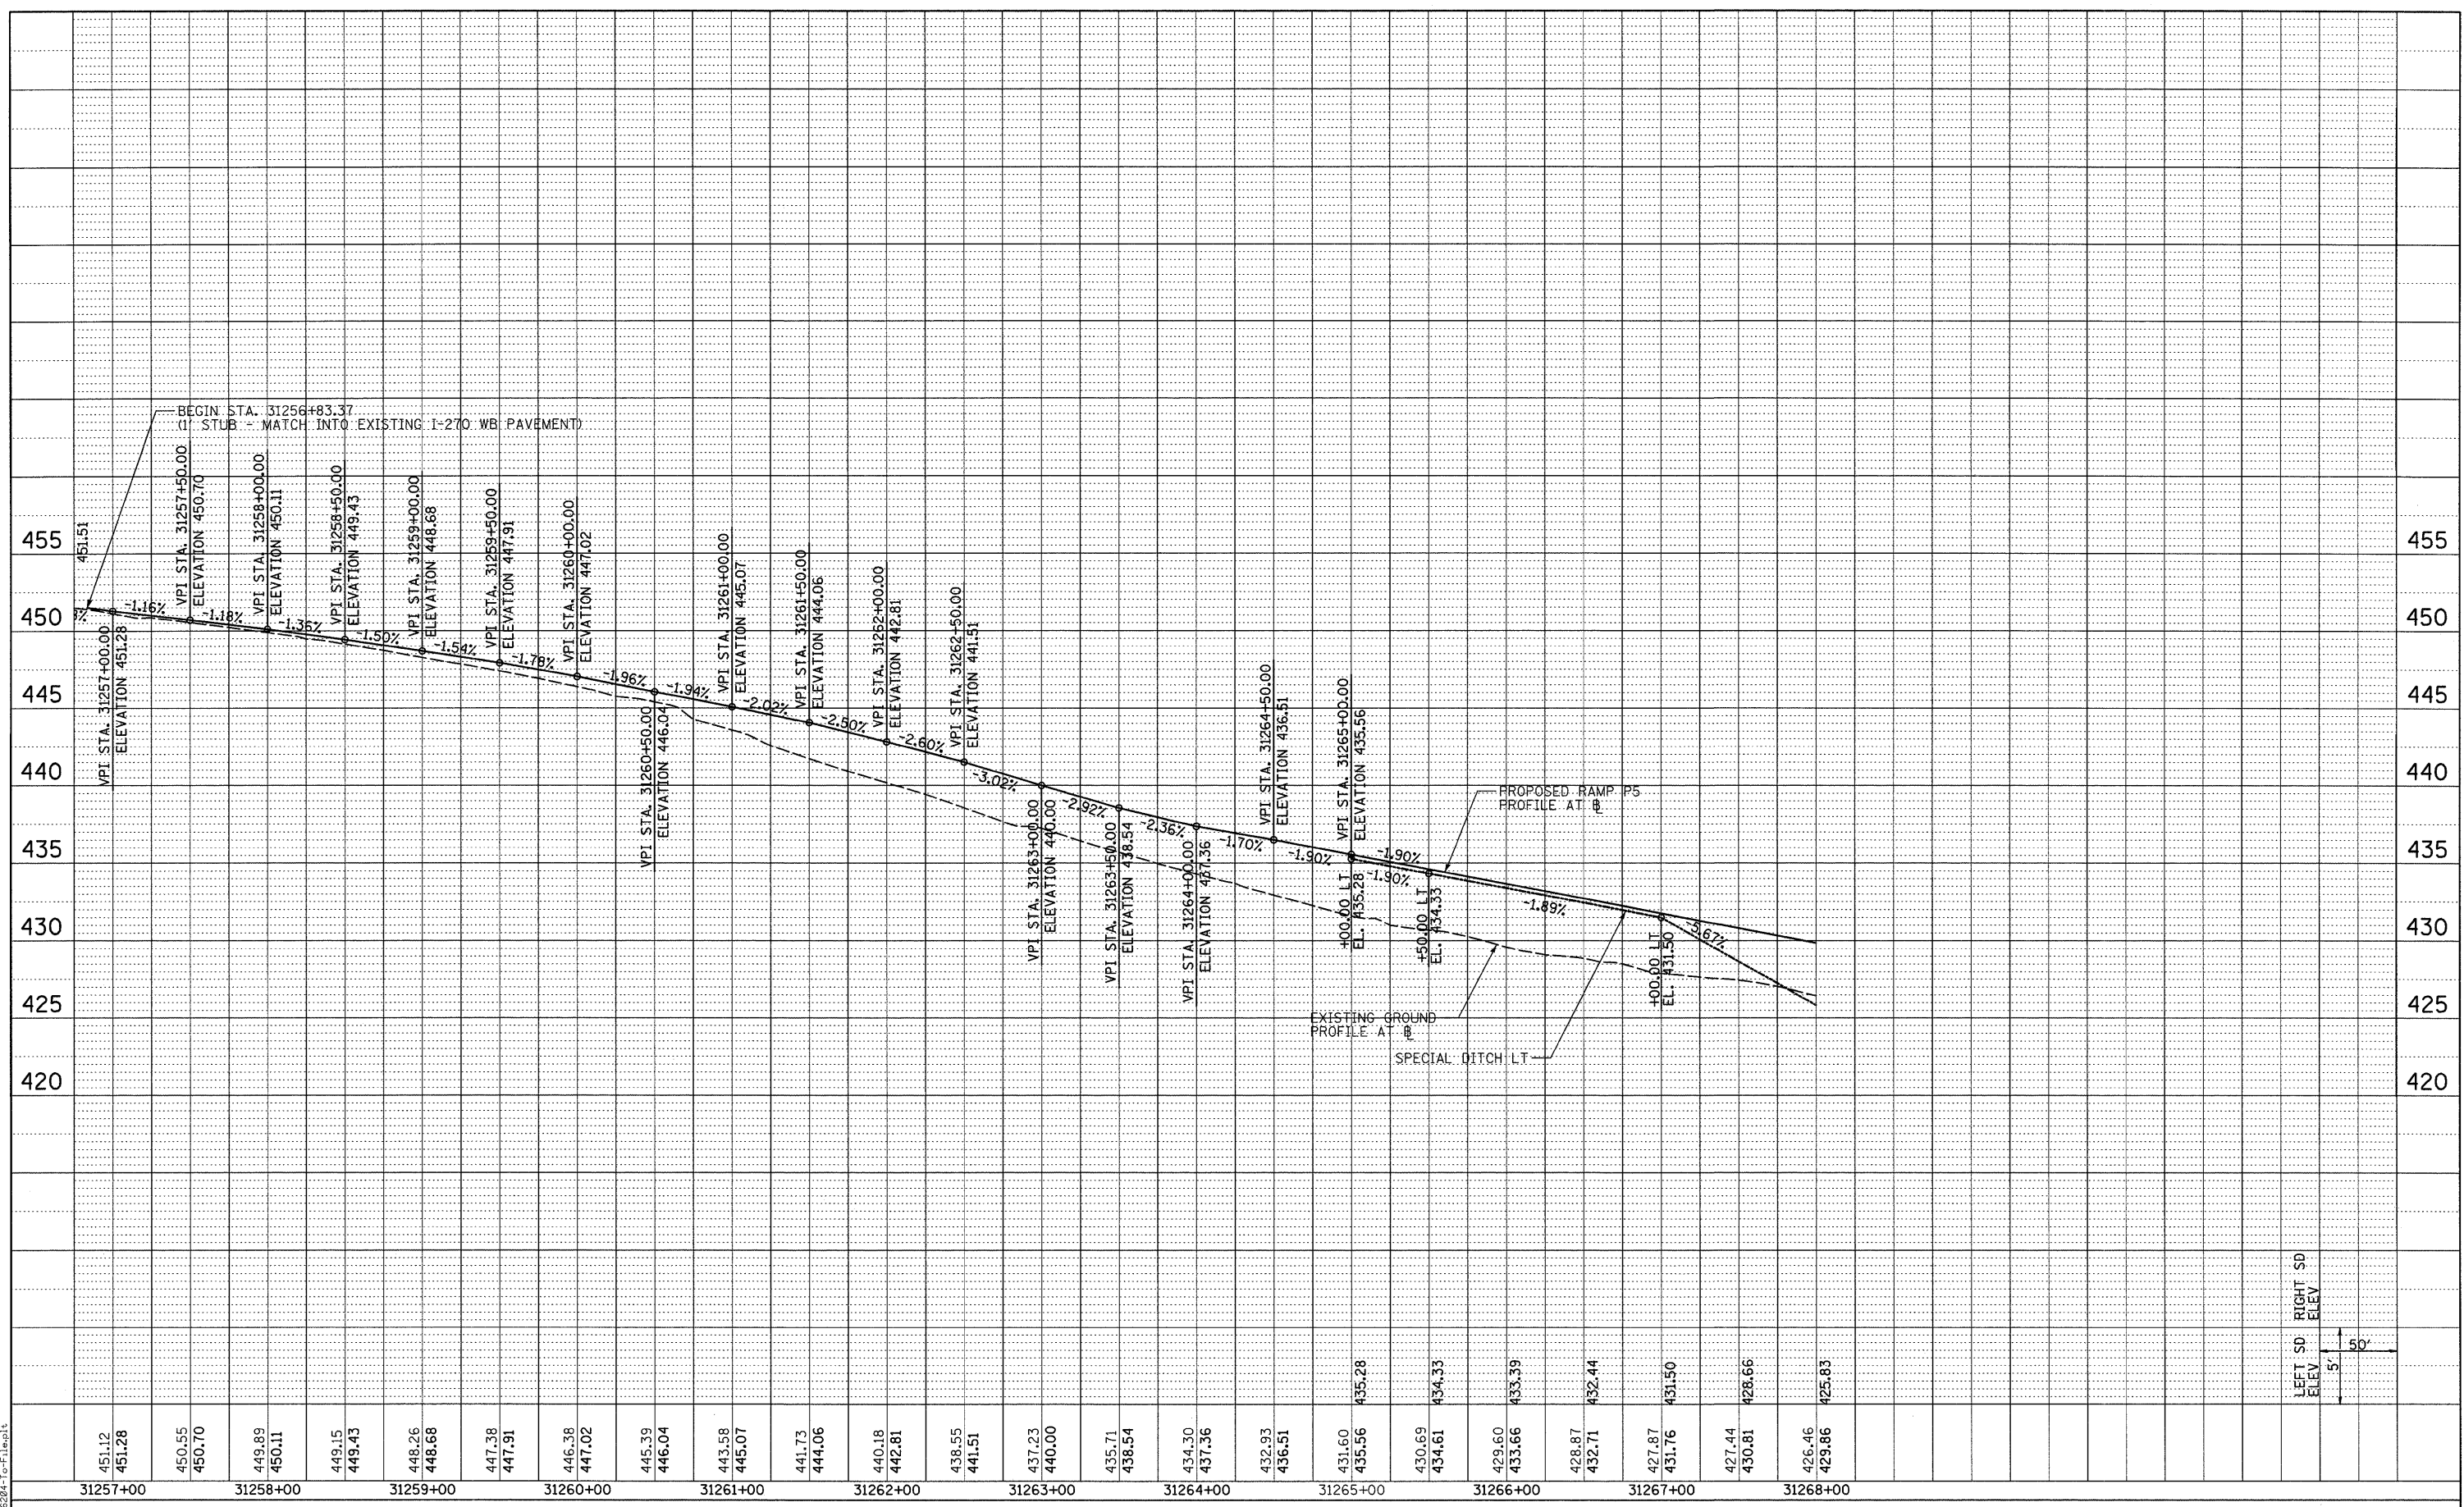

LAST SAVED = 3/19/2010
 PEN TABLE = 18.141
 PLOT DRIVER = TR:Acad6284-1a-Fileplot

FILE NAME =
 I:\0906600\0906601\cad\plens\022_0876087-Sht-Profile-RampP5-01.dgn

USER NAME = sdonahue
 DESIGNED -
 DRAWN -
 CHECKED -
 PLOT SCALE = 50.0023 / IN.
 PLOT DATE = 3/16/2010 4:38:49 PM

DESIGNED -
 DRAWN -
 CHECKED -
 DATE -

REVISED -
 REVISED -
 REVISED -
 REVISED -

STATE OF ILLINOIS
 DEPARTMENT OF TRANSPORTATION



PROFILES
 PROPOSED RAMP P5
 SCALE: SEE SHT SHEET NO. 13 OF 16 SHEETS STA. 31256+83.37 TO STA. 31268+00

F.A.I. RTE. 270	SECTION 60-2RS-3	COUNTY MADISON	TOTAL SHEETS 231	SHEET NO. 38
CONTRACT NO. T6D87				
ILLINOIS FED. AID PROJECT				

