


PLAN SURVEYED _____ CHECKED _____
 PLOTTED _____ CHECKED _____
 NOTE BOOK NO. _____
 DATE _____
 BY _____
 CADD FILE NAME _____

PROFILE SURVEYED _____ CHECKED _____
 PLOTTED _____ CHECKED _____
 NOTE BOOK NO. _____
 DATE _____
 BY _____
 STRUCTURE NOTATIONS CHKD _____

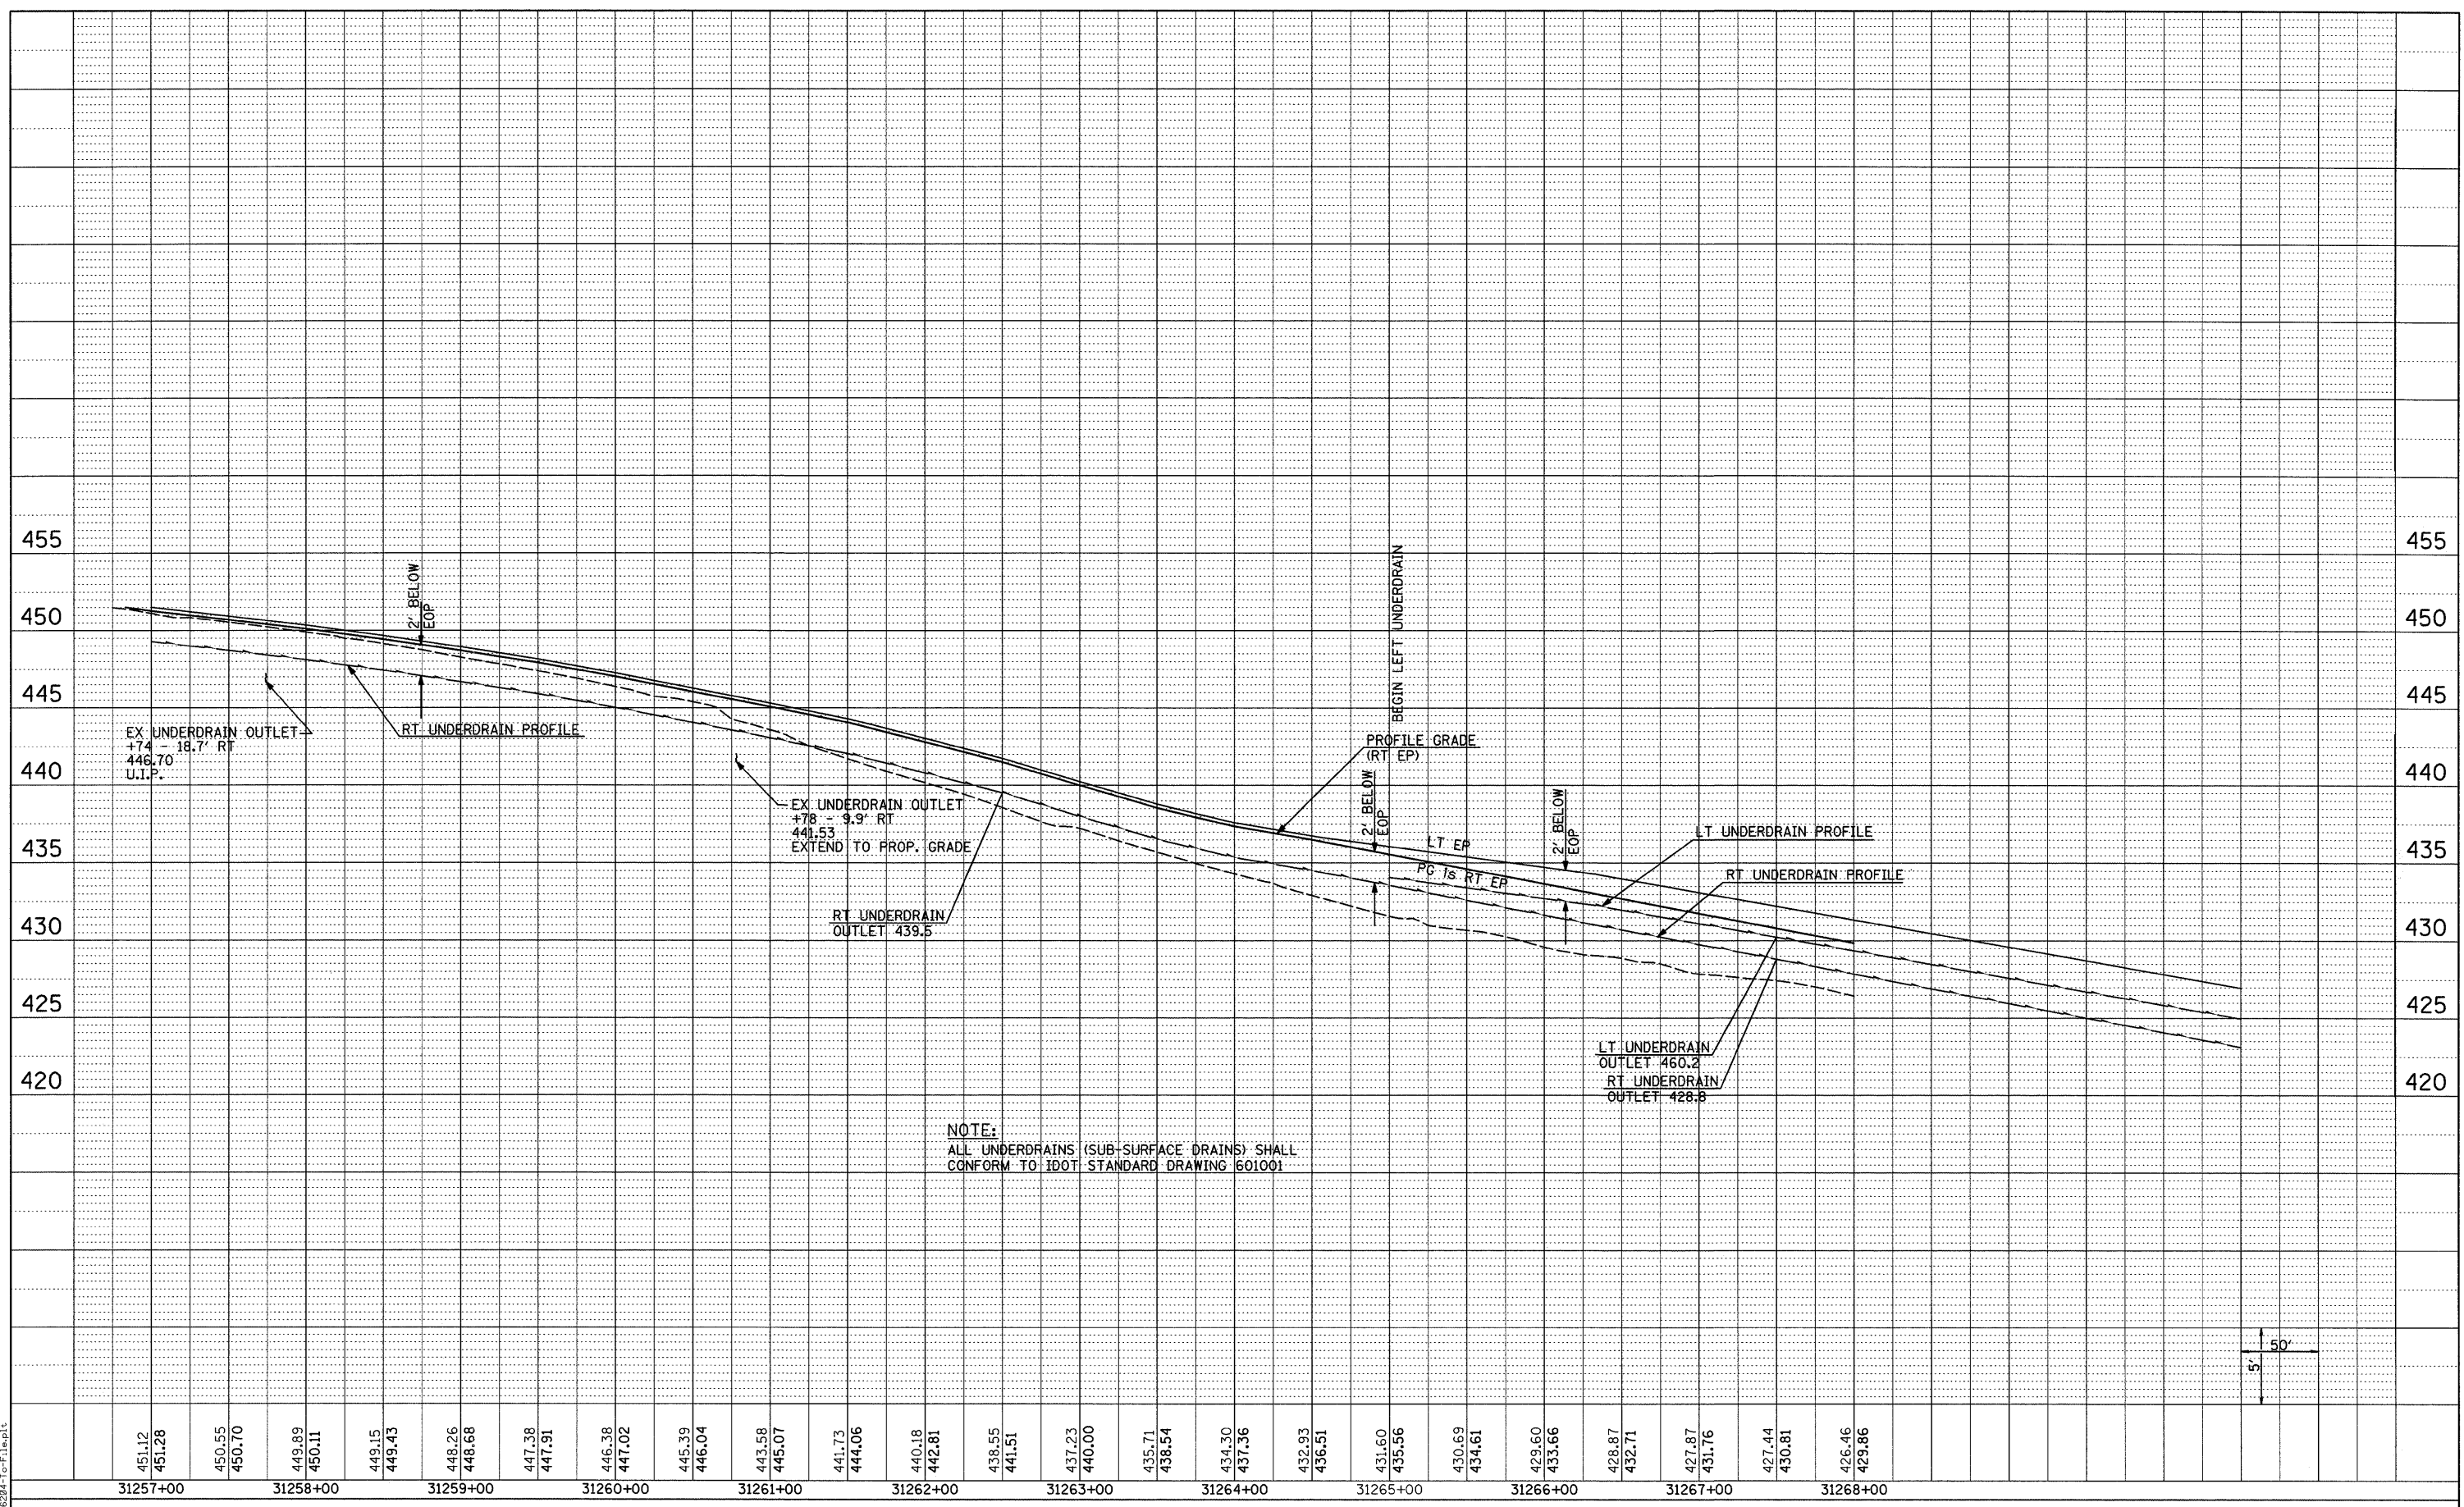

LAST SAVED = 3/14/2010
 PEN TABLE = 98.143
 PLOT DRIVER = TR-Xar-cad204-1c-File.plt

451.12	451.28	450.55	450.70	449.89	450.11	449.15	449.43	448.26	448.68	447.38	447.91	446.38	447.02	445.39	446.04	443.58	445.07	441.73	444.06	440.18	442.81	438.55	441.51	437.23	440.00	435.71	438.54	434.30	437.36	432.93	436.51	431.60	435.66	430.69	434.61	429.60	433.66	428.87	432.71	427.87	431.76	427.44	430.81	426.46	429.86			
31257+00	31258+00	31259+00	31260+00	31261+00	31262+00	31263+00	31264+00	31265+00	31266+00	31267+00	31268+00																																					

FILE NAME =	USER NAME = sdonahue	DESIGNED -	REVISED -
L:\09066600\0906601\cad\1\plans\044_D876087-Sht-Underdrain-RampP5-01.dgn		DRAWN -	REVISED -
PLOT SCALE = 50.0023' / IN.		CHECKED -	REVISED -
PLOT DATE = 3/16/2010 4:41:50 PM		DATE -	REVISED -

**STATE OF ILLINOIS
 DEPARTMENT OF TRANSPORTATION**



**PIPE UNDERDRAIN PROFILES
 RAMP P5**

SCALE: SEE SHT SHEET NO. 1 OF 3 SHEETS STA. 31256+83.37 TO STA. 31268+00

F.A.I. RTE.	SECTION	COUNTY	TOTAL SHEETS	SHEET NO.
270	60-2RS-3	MADISON	231	61
CONTRACT NO. 76D87				
ILLINOIS FED. AID PROJECT				