
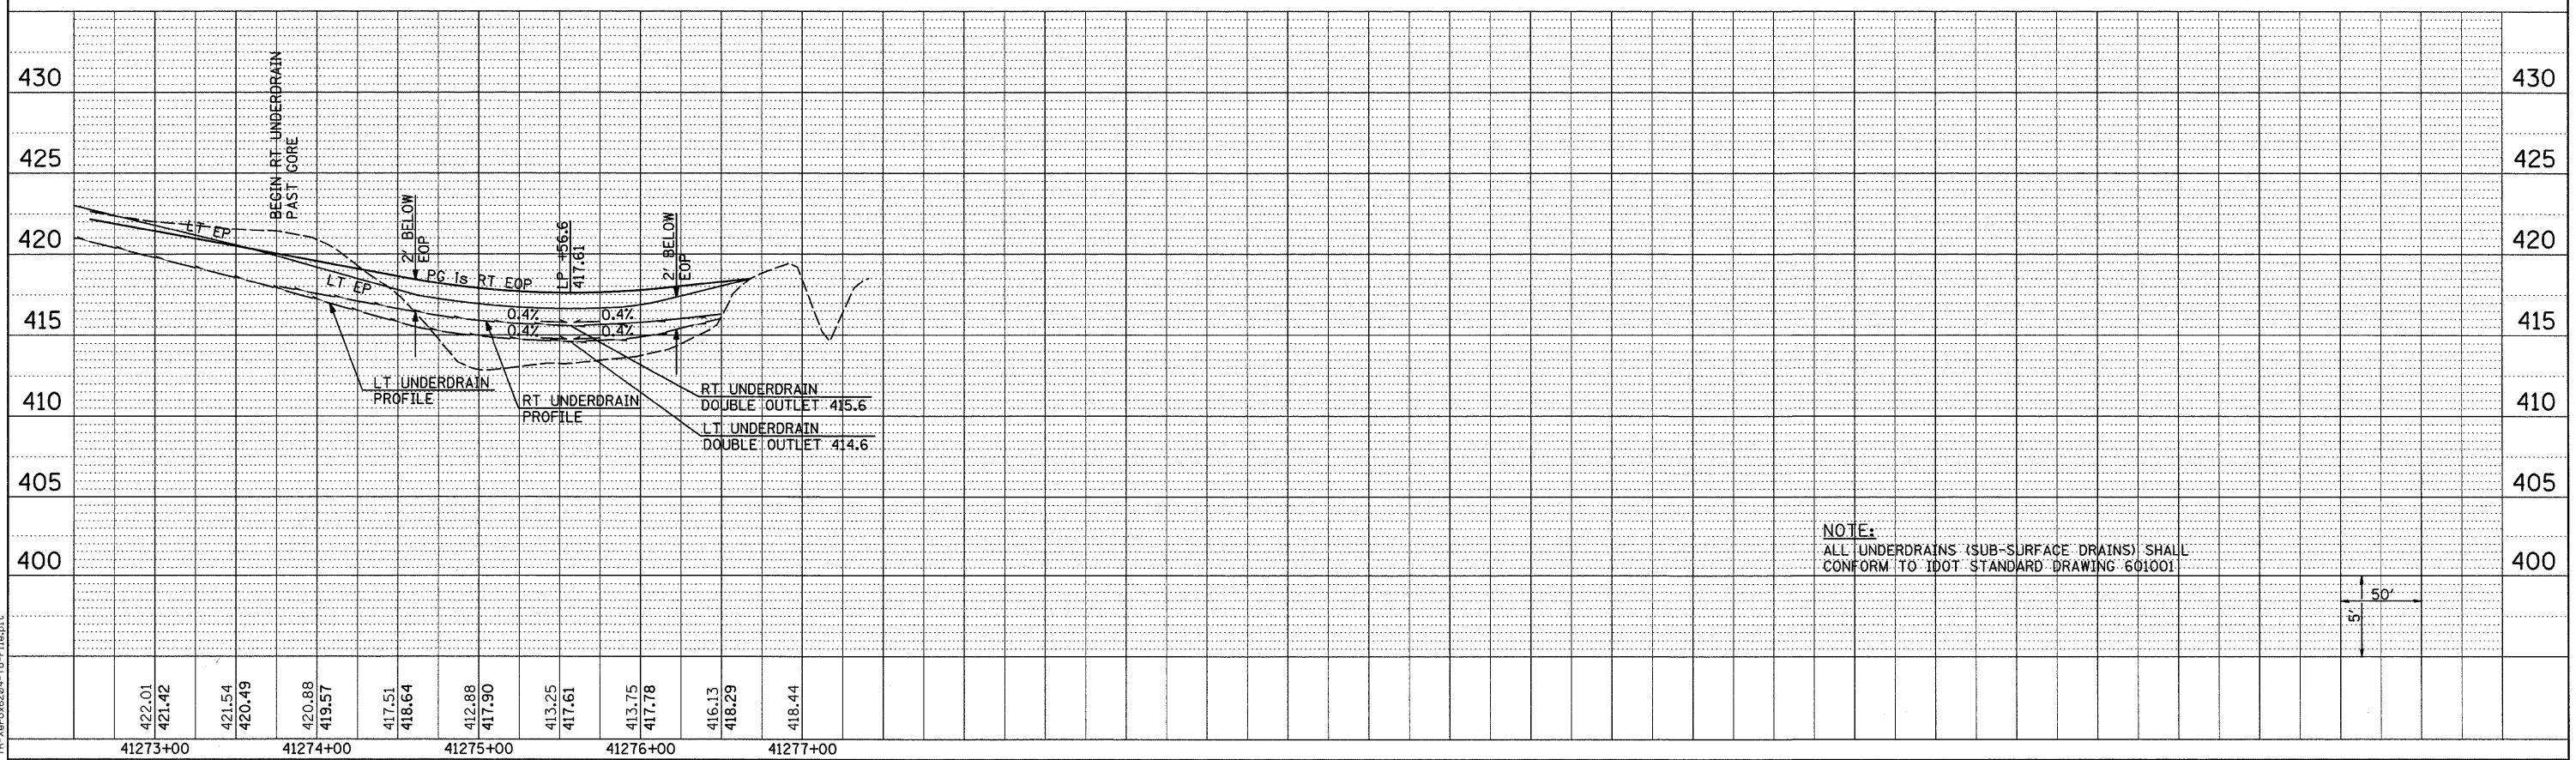


PLAN SURVEYED BY DATE
 ALIGNMENT CHECKED
 RT. OF WAY CHECKED
 NOTE BOOK NO.
 CAD FILE NAME

PROFILE SURVEYED BY DATE
 GRADES CHECKED
 B.M. NOTED
 STRUCTURE NOTATIONS CHKD
 NOTE BOOK NO.

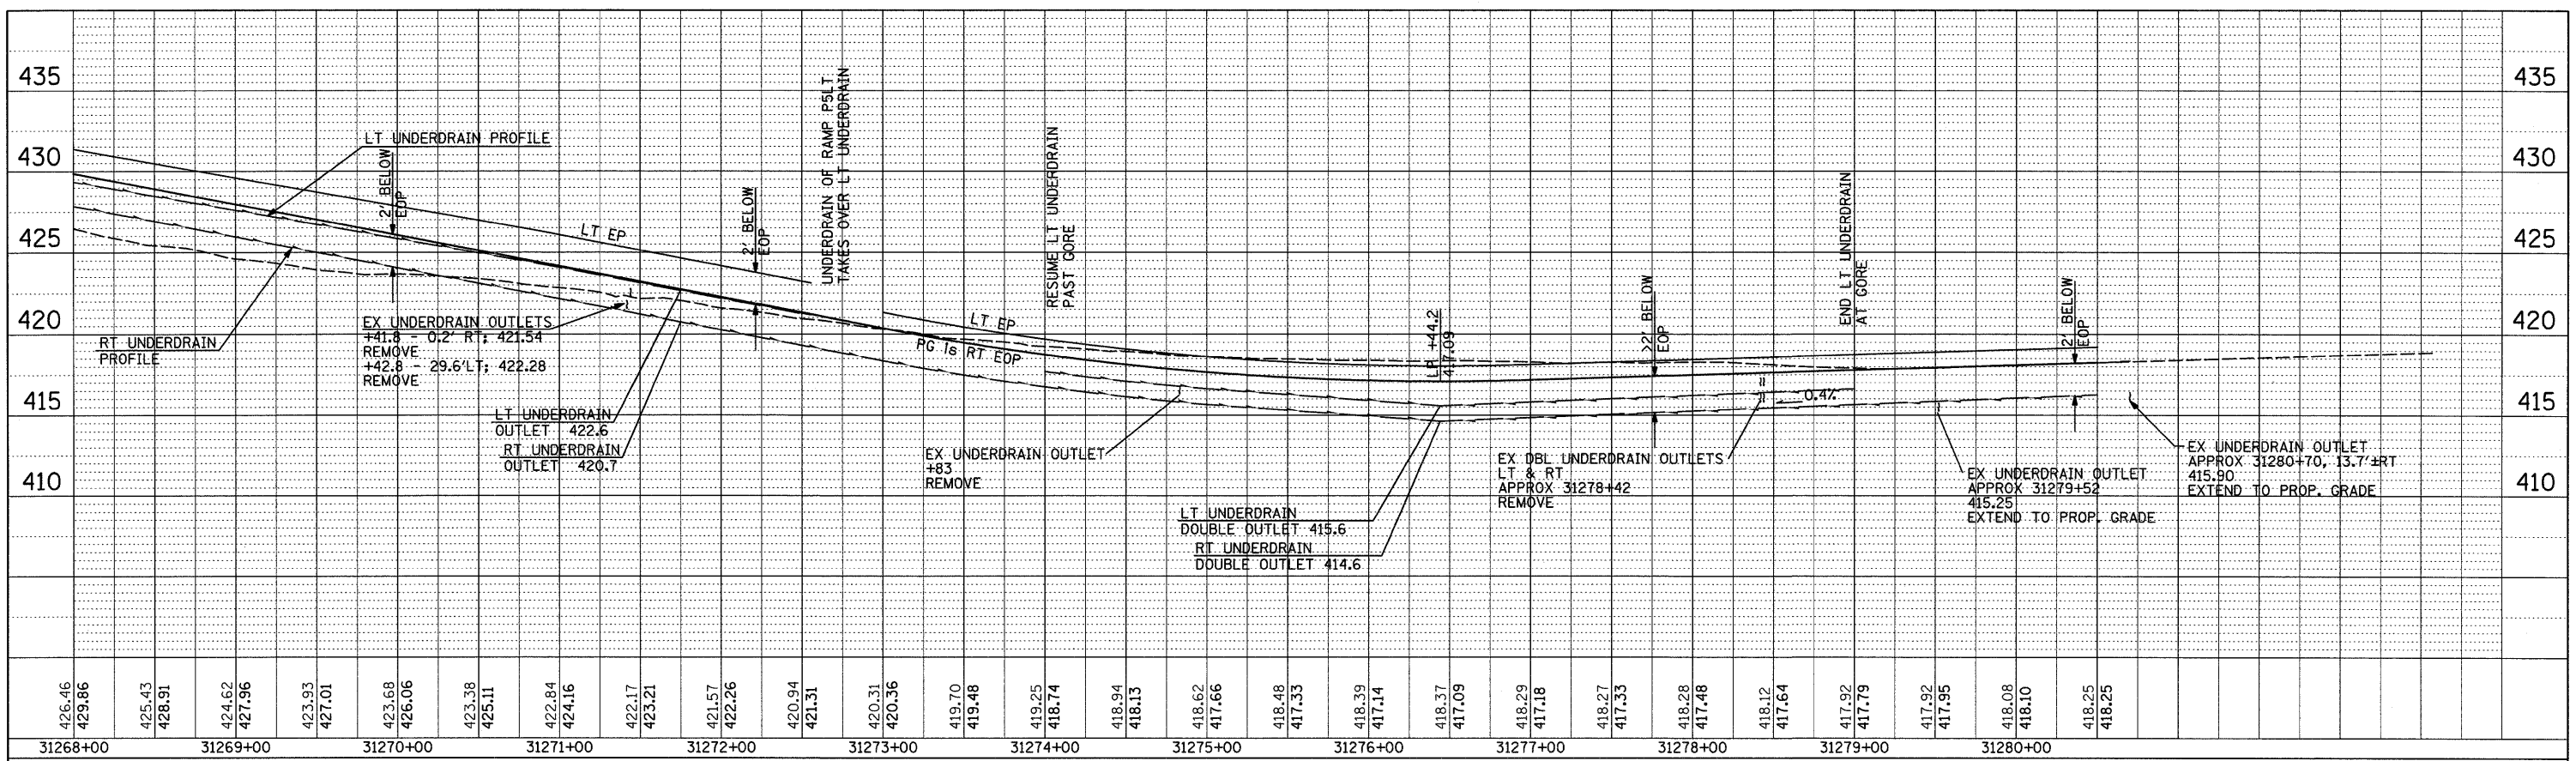

NOTE:
 ALL UNDERDRAINS (SUB-SURFACE DRAINS) SHALL CONFORM TO IDOT STANDARD DRAWING 601001

50'

LAST SAVED = 3/16/2010
 PEN TABLE = V8.tbl
 PLOT DRIVER = TR-Xerox6284-To-File.plt

FILE NAME =	USER NAME = sdonahue	DESIGNED -	REVISED -
μ:\09066600\09066601\Cad\T\Plans\045_0876\07-Shr-Underdrain-RampP5-02.dgn		DRAWN -	REVISED -
		CHECKED -	REVISED -
		DATE -	REVISED -

STATE OF ILLINOIS
 DEPARTMENT OF TRANSPORTATION



PIPE UNDERDRAIN PROFILES
 RAMP P5 & RAMP PSLT

SCALE: SEE SHT SHEET NO. 2 OF 3 SHEETS STA. 31268+00 TO STA. 31280+70.08

F.A.I. RTE.	SECTION	COUNTY	TOTAL SHEETS	SHEET NO.
270	60-2RS-3	MADISON	231	62
CONTRACT NO. 76D87				
ILLINOIS FED. AID PROJECT				