


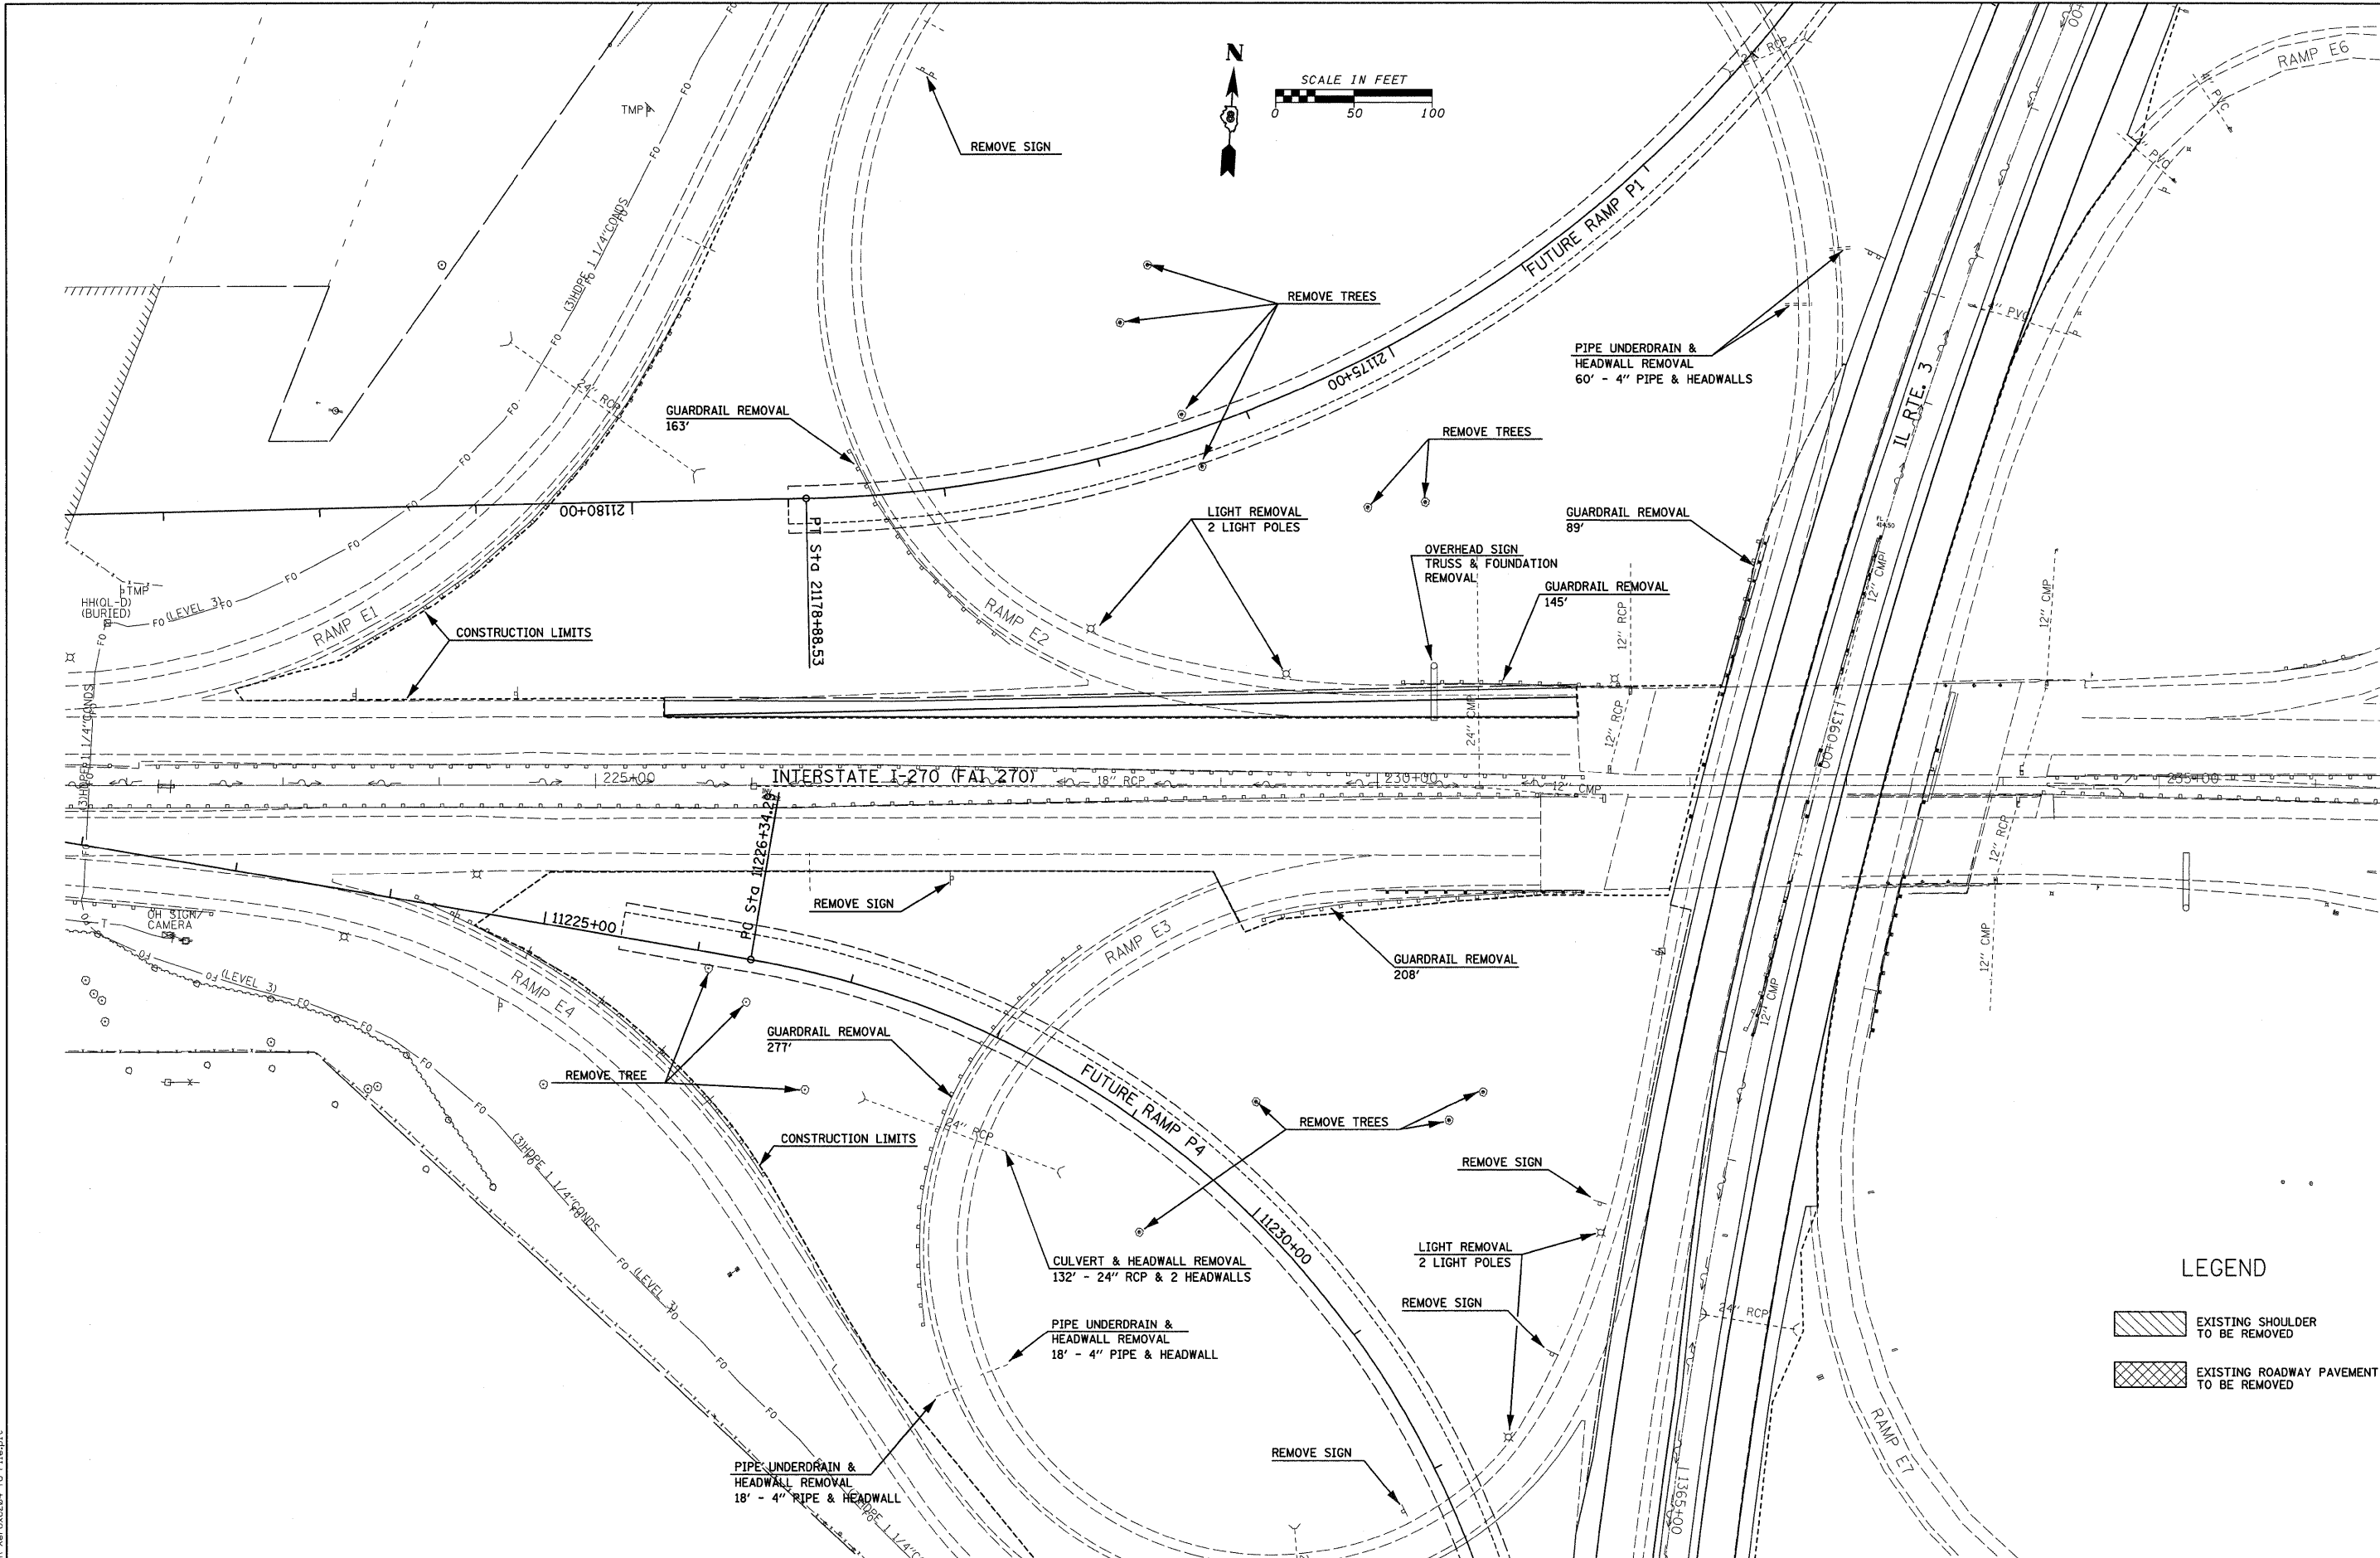

SCALE IN FEET  
0 50 100



LAST SAVED = 3/13/2010  
PEN TABLE = vb.tbl  
PLOT DRIVER = TR: Xerox6284-1c-File.plt

FILE NAME =  
USER NAME = sdonehue  
DESIGNED -  
DRAWN -  
CHECKED -  
DATE -

DESIGNED -  
DRAWN -  
CHECKED -  
DATE -

DESIGNED -  
DRAWN -  
CHECKED -  
DATE -

DESIGNED -  
DRAWN -  
CHECKED -  
DATE -

STATE OF ILLINOIS  
DEPARTMENT OF TRANSPORTATION

GONZALEZ COMPANIES  
SCALE: 1" = 50'

REMOVAL DETAILS  
INTERSTATE 270  
SHEET NO. 1 OF 10 SHEETS  
STA. TO STA.

F.A.I. RTE.	SECTION	COUNTY	TOTAL SHEETS	SHEET NO.
270	60-2RS-3	MADISON	231	103
CONTRACT NO. 76D87				
ILLINOIS FED. AID PROJECT				